


LOCATION PLAN - SCALE 1:10,000

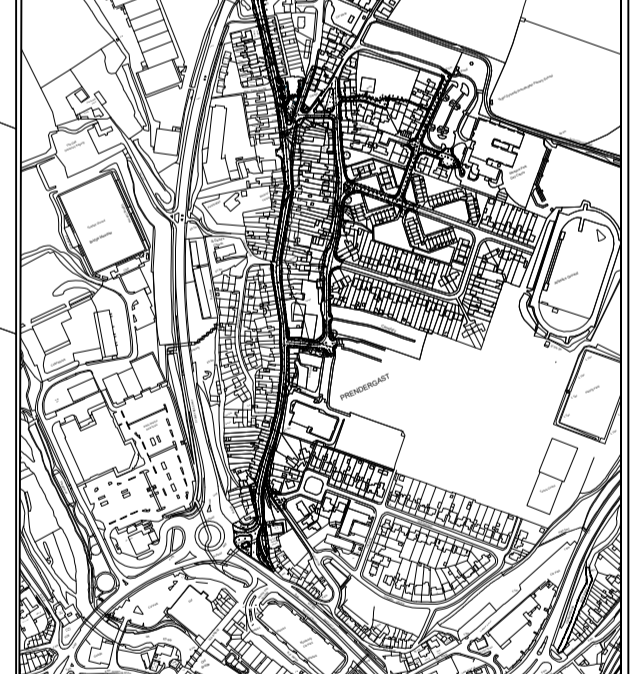

EXTRACT FROM ORDNANCE SURVEY
SN1114

REV	DESCRIPTION	BY	DATE

PEMBROKESHIRE COUNTY COUNCIL
CYNGOR SIR PENFRO

Cyngor Sir Penfro, Neuddy Sir, HWLFFORDD, Sir Benfro SA61 1TP
Pembrokeshire County Council, County Hall, HAVERFORDWEST, Pembrokeshire, SA61 1TP
From: 01437 764551 Tel: 01437 764551
www.pembrokeshire.gov.uk

PROJECT TITLE
PRENDERGAST DEVELOPMENT ONE WAY SYSTEM & SUP FACILITY

DRAWING TITLE
PUBLIC CONSULTATION INSERT H

SCALE	AS SHOWN	DRAWN BY	R.	8/24
PROJECT PHASE	F	CHECKED	AP	8/24

PROJECT No. CA1870 F106