

PEMBROKESHIRE COUNTY COUNCIL

(PROHIBITION AND RESTRICTION OF WAITING AND LOADING AND PARKING PLACES) (CONSOLIDATION) ORDER 2011 (VARIATION NO.31) ORDER 2025

The Pembrokeshire County Council ('the Council') in exercise of its powers under Sections 1, 2, 4, 32, 35, 45, 46, 49, 53, 101, 102, 124 and part IV of Schedule 9 to the Road Traffic Regulation Act 1984 ("the Act") as amended, the provisions of the Traffic Management Act 2004 ("the 2004 Act") and of all other enabling powers of the Act, and after consulting the Chief Officer of Police in accordance with Part IV of Schedule 9 to the 1984 Act hereby make the following Order:-

1. This Order shall come into operation on the 27th day of October 2025 and may be cited as the Pembrokeshire County Council (Prohibition and Restriction of Waiting and Loading and Parking Places) (Consolidation) Order 2011 (Variation No. 31) Order 2025.
2. The Pembrokeshire County Council (Prohibition and Restriction of Waiting, Loading and Parking Places) Consolidation Order 2011 ("the Consolidation Order") including the schedules contained therein and subsequent variations are hereby varied or amended as follows:-

1) Amendment of Schedule 2

(a) In Schedule 2.1, insert:-

Haverfordwest

Stepney Terrace, Prendergast

East side – from a point 16 metres south of the gable end wall of no. 1 Stepney Terrace, south for 12 metres.

Milford Haven

Warwick Road

North side – from the centre of Brook Avenue eastwards for a length of 10 metres.

Narberth

Halkon Crescent

North, west and south side – From the boundary of numbers 22/23 Halkon Crescent around the turning head to a point directly opposite the boundary of no. 22/23 Halkon Crescent.

(b) Schedule 2.1 of the Order is amended as follows:-

Milford Haven

Warwick Road, for paragraph relating to both sides, substitute:

Both sides - From the junction with Great North road westwards for a length of 10 metres.

(c) In Schedule 2.13 of the Order is amended as follows:-

Manorbier

U6338 Beach Road for paragraph related to south side (b), substitute:

b) from the western end of the layby/parking bays for a distance of 525 metres to a point near the farm gate accesses beyond Atlantic View.

2) Amendment of Schedule 4

(a) Schedule 4.4 of the order is amended as follows:-

Narberth

St James Street, north side - paragraph is deleted.

3) Amendment of Schedule 6

(a) In Schedule 6.1 insert:-

B4316 Pentlepoir to Saundersfoot road

North side

From a point 6 metres east of the Train Station car park entrance eastwards for 25 metres.

4) Amendment of Schedule 9

(a) Schedule 9.1 is amended as follows:-

Johnston

9.1.10


Cranham Park, west side – paragraph is deleted.

GIVEN under the Common Seal of Pembrokeshire County Council this 16th day of October, Two Thousand and Twenty Five.

THE COMMON SEAL of **PEMBROKESHIRE**
COUNTY COUNCIL was hereunto affixed in
the presence of:-


Authorised Signatory



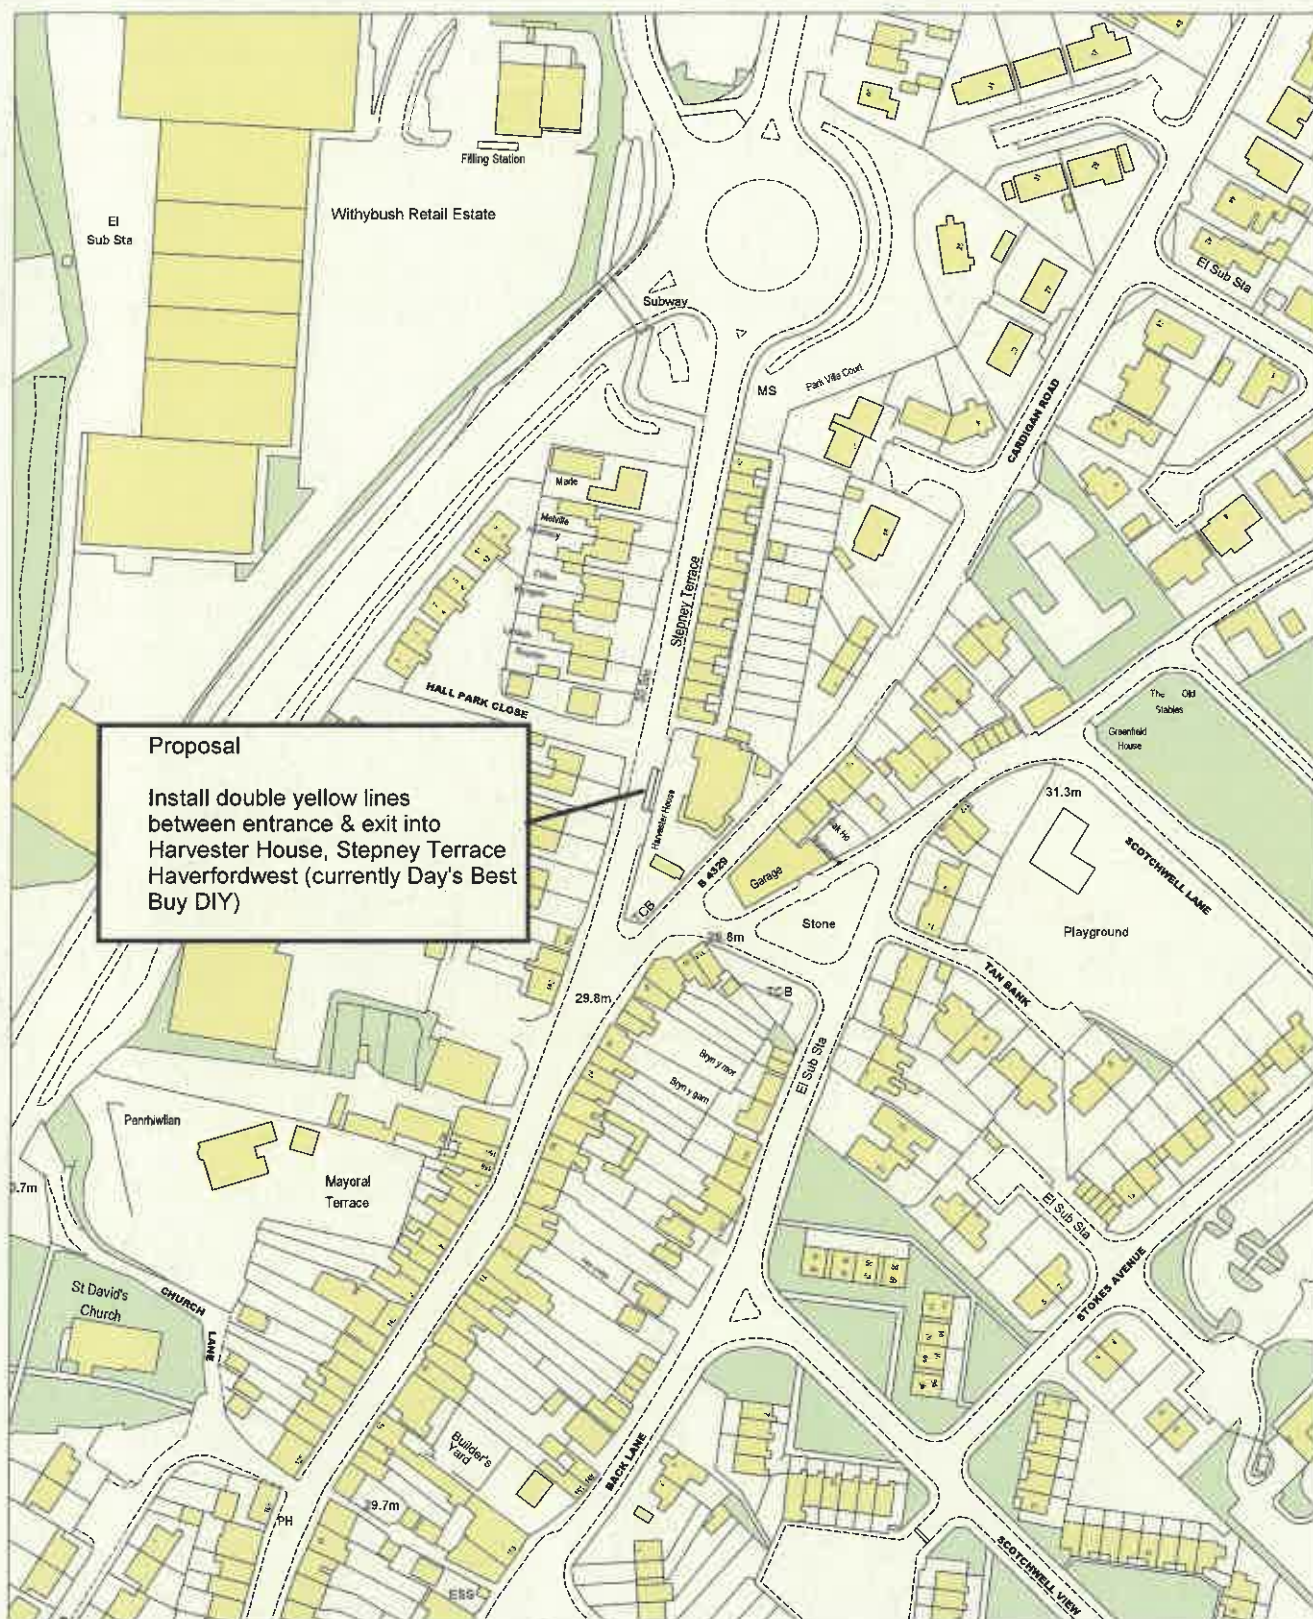

Pembrokeshire County Council
 Directorate of Transportation & Environment
 County Hall
 Haverfordwest
 SA61 1TP

Proposed no waiting at any time
 (Double yellow lines)
 Stepney Terrace, Prendergast, Haverfordwest

Scale:

Date:

Reproduced from the Ordnance Survey mapping with the permission of the Controller of Her Majesty's Stationery Office. Crown Copyright
 Unauthorised reproduction infringes Crown Copyright and may lead to prosecution or civil proceedings.
 Pembrokeshire CC - Licence Number 100023344.



Key to Restriction Types Displayed

~~~~~ School Keep Clear Mon-Fri  
8am-5pm



Pembrokeshire County Council  
Cyngor Sir Penfro




© Crown copyright. All rights reserved  
Pembrokeshire County Council  
Licence No. 100023344 2025

|             |            |
|-------------|------------|
| SCALE       | 1 : 1000   |
| DATE        | 10/03/2025 |
| DRAWING No. |            |
| DRAWN BY    |            |



|   |   |  |  |                                                             |                                   |
|---|---|--|--|-------------------------------------------------------------|-----------------------------------|
|  <p>Pembrokeshire County Council<br/>Cyngor Sir Penfro</p> | <p>© Crown copyright. All rights reserved<br/>Pembrokeshire County Council<br/>Licence No. 100023344 2025</p> <p>Proposed seasonal waiting restrictions<br/>Manorbier</p> |  |  | <p>SCALE</p> <p>DATE</p> <p>DRAWING No.</p> <p>DRAWN BY</p> | <p>1 : 1500</p> <p>10/04/2025</p> |
|---|---|--|--|-------------------------------------------------------------|-----------------------------------|



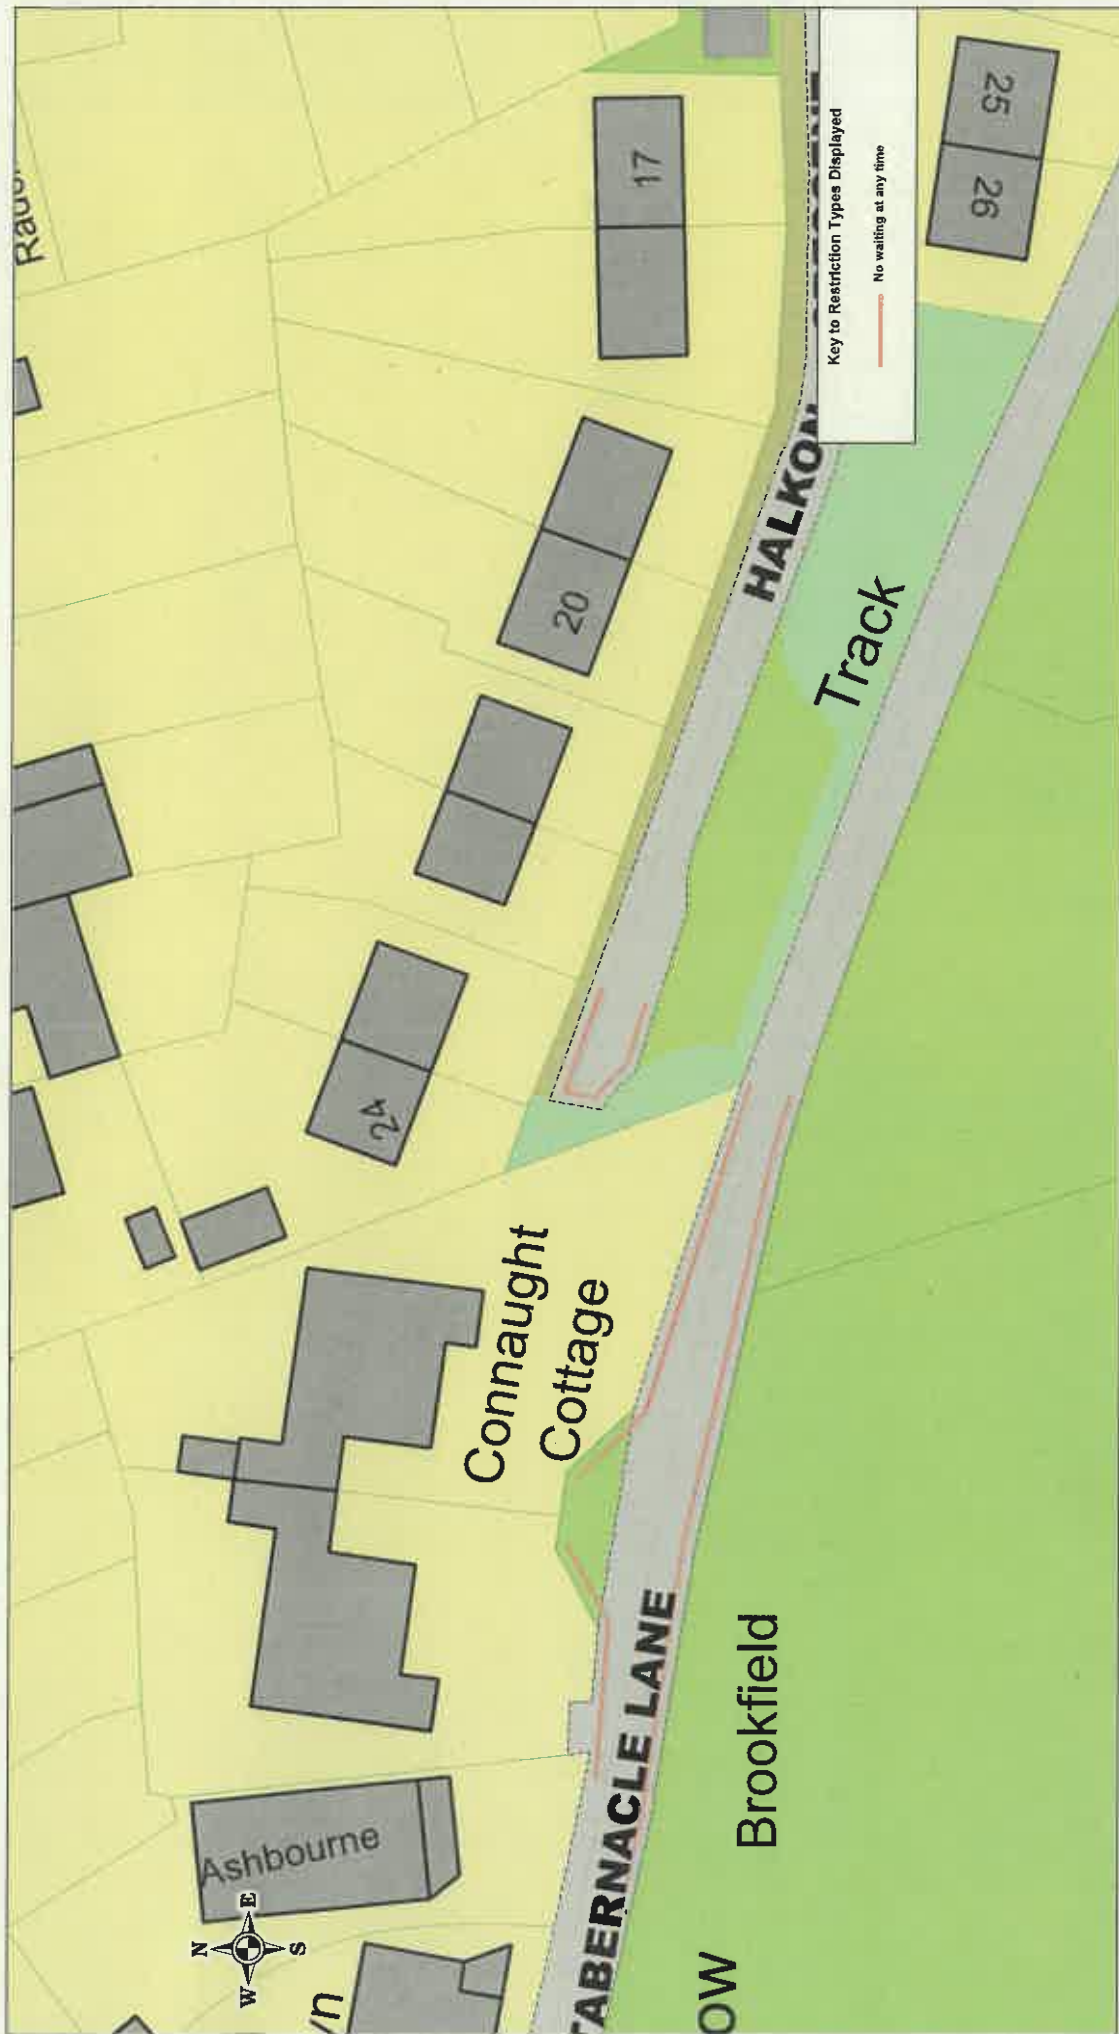

|   |   |                                                             |                                  |
|---|---|-------------------------------------------------------------|----------------------------------|
|  <p>Pembrokeshire County Council<br/>Cyngor Sir Penfro</p>  | <p>© Crown copyright. All rights reserved<br/>Pembrokeshire County Council<br/>Licence No. 100023344 2025</p> <p>Proposed no waiting at any time (double yellow lines)<br/>Halkon Crescent, Narberth</p> | <p>SCALE</p> <p>DATE</p> <p>DRAWING No.</p> <p>DRAWN BY</p> | <p>1 : 500</p> <p>10/04/2025</p> |
|---|---|-------------------------------------------------------------|----------------------------------|



|   |  |                               |
|---|--|-------------------------------|
| <p>© Crown copyright. All rights reserved</p> <p>Pembrokeshire County Council</p> <p>Licence No. 100023344 2025</p> |  | <p>SCALE</p> <p>1 : 750</p>   |
| <p>Waiting restriction proposal</p> <p>Removal of disabled bay outside former library</p>                           |  | <p>DATE</p> <p>10/04/2025</p> |
| <p>DRAWING No.</p>                                                                                                  |  | <p>DRAWN BY</p>               |
| <p>DRAWN BY</p>   |  |                               |



**Key to Restriction Types Displayed**

— Taxi Bay



Pembrokeshire County Council  
Cyngor Sir Penfro

© Crown copyright. All rights reserved  
Pembrokeshire County Council  
Licence No. 100023344 2025

*Handwritten signature/initials*

|             |            |
|-------------|------------|
| SCALE       | 1 : 1540   |
| DATE        | 10/03/2025 |
| DRAWING No. |            |
| DRAWN BY    |            |
|             |            |