

**THE COUNTY OF PEMBROKE (A4139 MILL BRIDGE, PEMBROKE)  
NOTICE TO PROVIDE TRAFFIC CALMING FEATURES.**

---



**NOTICE** is hereby given that Pembrokeshire County Council propose, in exercise of the powers conferred by Section 90A of the Highways Act 1980, to introduce a raised junction table incorporating the existing Zebra Crossing and a further informal raised crossing, as detailed in Schedule 1 to this notice.

The raised junction will bring the carriageway up to footway level, creating a flatter surface across the junction. The zebra crossing will provide a clearly marked and designated place for pedestrians to cross, giving them priority over traffic when using the crossing.

The purpose of the scheme is to:

- Improve pedestrian safety and accessibility
- Encourage lower vehicle speeds
- Make crossing the road easier and more visible for pedestrians

The proposal is intended to benefit all road users, particularly pedestrians, people with mobility impairments, and families with children and has been developed as part of the Active Travel Improvements.

Full details which together with a map showing the length of road affected, may be examined online at [Traffic Regulation Orders - Pembrokeshire County Council](#)

Any objection or representation in respect of the above proposals, together with the grounds on which it is made, by either completing the online feedback form, or, in writing to the undersigned by the 18<sup>th</sup> day of February 2026. Please quote: MILL BRIDGE

Dated this 28th day of January 2026

Sarah Edwards  
Head of Transport & Environment  
Pembrokeshire County Council

## SCHEDULE 1

<b>Location:</b>	<b>Type</b>
At a point approximately 13 metres south of the Public House, named Watermans Arms & extending for 6metres further south.	65mm high raised crossing table
From the centre line of the access road to South Quay Car park extending approximately 14 metres north, 13 metres south and 11 metres west into the car park.	65mm high raised crossing table incorporating the existing Zebra crossing and extending across the junction with the South Quay car park.

General arrangement - Scale 1:500




**Ardal tawelu traffig**  
**Traffic calmed area**


**Diwedd yr ardal tawelu traffig**  
**End of traffic calmed area**

Signs to be installed on both end of the Mill Bridge (Signs not to scale)

Location Plan - Scale 1:2000

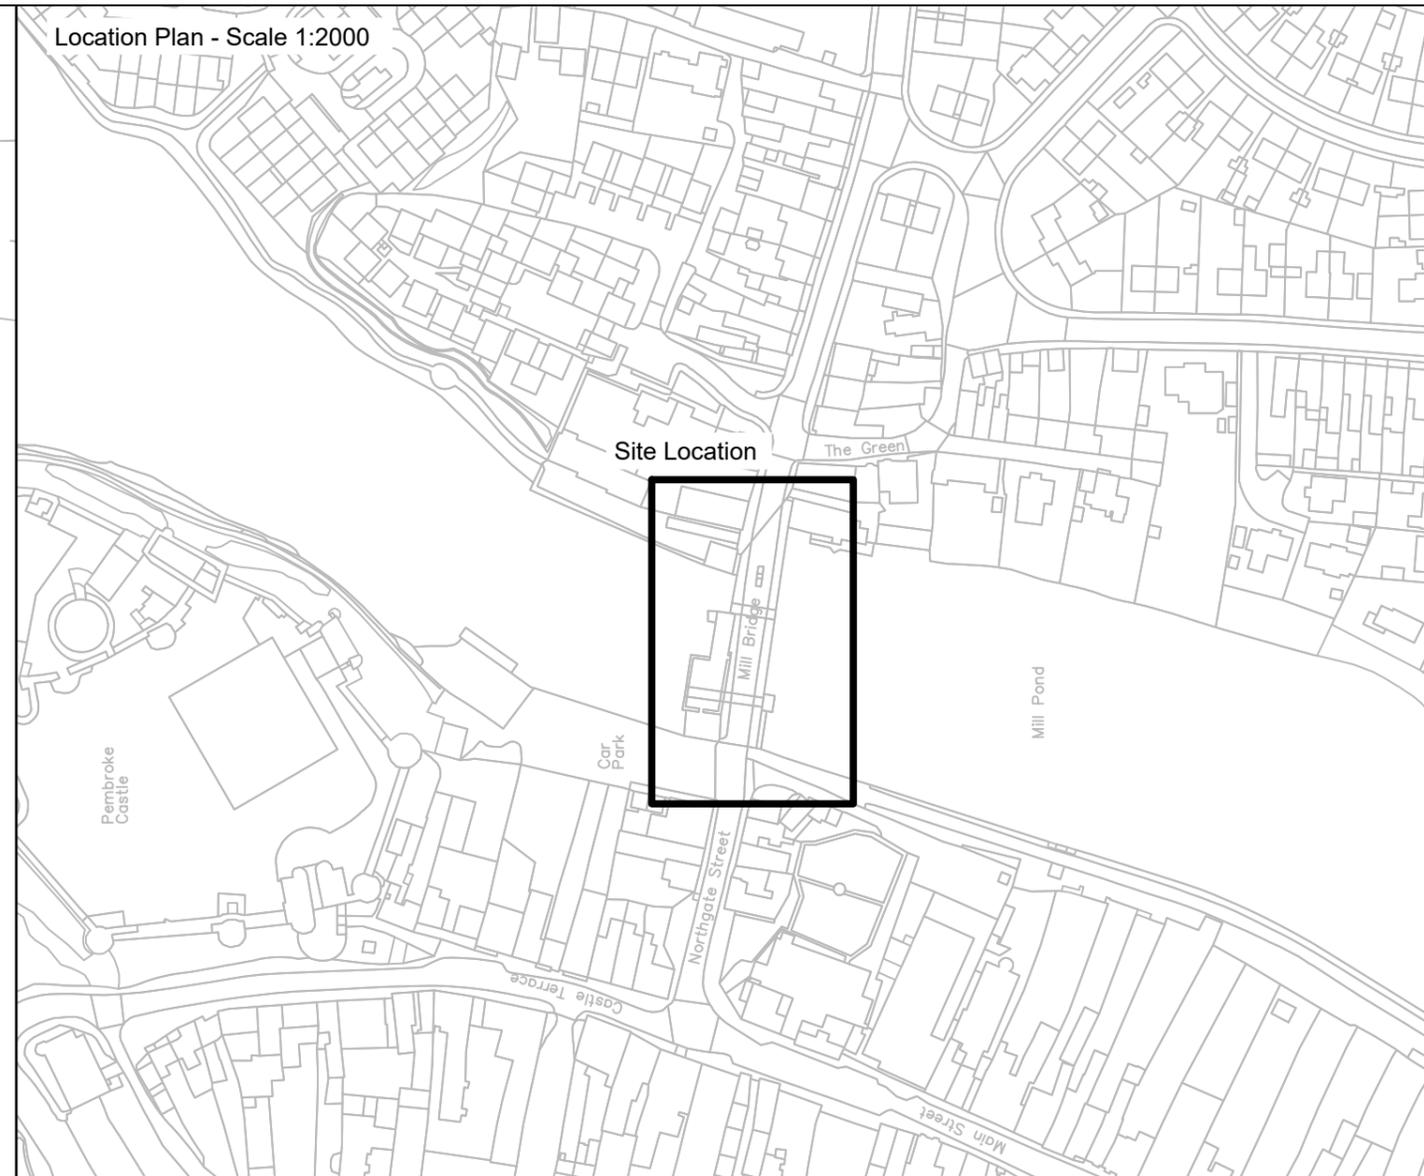

Site Location

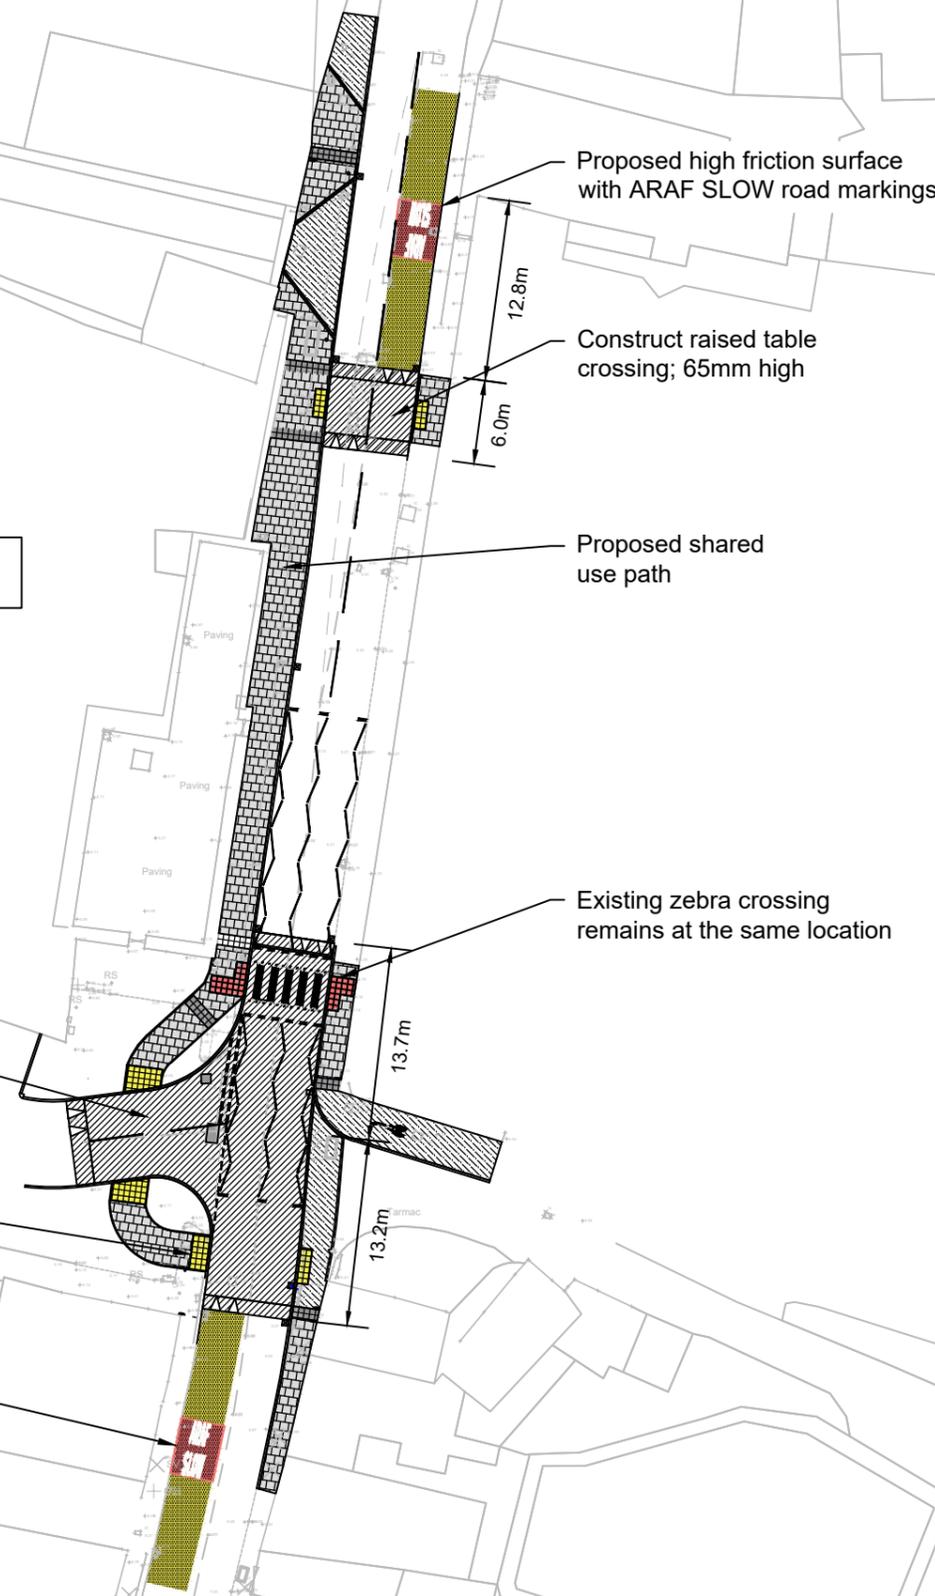

- Tarmacked footway construction
- Raised table construction
- Paved footway construction
- Buff coloured blister tactile paved area
- Red coloured blister tactile paved area
- Natural coloured corduroy tactile paved area

EXTRACT FROM ORDNANCE SURVEY SN1301



© Hawffraint y Goron a hawliau cronfa ddata 2015 Arolwg Ordnans 100023344.  
Rhoddir trwydded ddrymiadwy, anghyfyngedig a heb freindal i chi i weld y data trwyddedig at ddibenion afnasnachol am y cyfnod y mae ar gael gan Cyngor Sir Penfro Ni chewch gopïo, is-drwyddedu, dosbarthu na gwerthu unrhyw ran o'r data hwn i drydydd partion mewn unrhyw ffurf.  
© Crown copyright and database rights 2015 Ordnance Survey 100023344.  
You are permitted to use this data solely to enable you to respond to, or interact with, the organisation that provided you with the data. You are not permitted to copy, sub-licence, distribute or sell any of this data to third parties in any form.

REV.	DESCRIPTION	BY	DATE
A	Raised table dimensions added	BW	01/2026



**PEMBROKESHIRE COUNTY COUNCIL**  
**CYNGOR SIR PENFRO**

Cyngor Sir Penfro, Neuadd y Sir, HWLFFORDD, Sir Benfro. SA61 1TP  
Ffon: 01437 764551  
Pembrokeshire County Council, County Hall, HAVERFORDWEST, Pembrokeshire. SA61 1TP  
Tel: 01437 764551  
www.pembrokeshire.gov.uk

DRAWING TITLE  
**GENERAL ARRANGEMENT**

PROJECT TITLE  
**ATC PEMBROKE MILL BRIDGE**

DRAWN BY	BW	01/26	SCALE
CHECKED			AS SHOWN @ A3

CAD REF.	DRAWING No.
	CA18072 D101-A3
PROJECT PHASE	DESIGN
REV.	