

**THE COUNTY OF PEMBROKE (B4316, SAUNDERSFOOT) 2026
NOTICE TO PROVIDE TRAFFIC CALMING FEATURES & INTRODUCTION OF
A TOUCAN CROSSING; PARALLEL CROSSING AND REMOVAL OF
EXISTING PELICAN CROSSING.**



NOTICE is hereby given that Pembrokeshire County Council in exercise of its powers under Section 23 of the Road Traffic Regulation Act 1984 & Section 90A of the Highways Act 1980, intend to introduce a signal-controlled Toucan crossing, as detailed in schedule 1, introduce two parallel crossings, as detailed in schedule 2 and remove the existing Pelican, as detailed in schedule 3.

A Toucan Crossing is designed for both pedestrians and cyclists and are typically used adjacent to a cycle-path (Cyclists are not allowed to cross the road using Zebra, Pelican or Puffin crossings). They have the same signals as Pelicans, but include a green cycle symbol alongside the green man.

A parallel crossing is a type of road crossing that allows pedestrians and cyclists to cross at the same time, using adjacent but separate crossing areas.

The pedestrian crossing is typically marked by black and white broad painted strips across the road and flashing amber beacons. Motorists '**must** give way when someone has moved onto a crossing'. However, pedestrians should remain on the kerbside for safety's sake until approaching vehicles have stopped.

Schedule 1

A signalised toucan crossing would be introduced on Brewery Terrace (B4316) Saundersfoot, with the centre located 12m North of the junction with Stammers Road. The crossing would be supported with associated zig-zag markings, on which vehicles would be prohibited from stopping at all times, which would be placed on either side of the crossing.

Schedule 2

Two parallel crossings would be introduced:

- i) Brewery Terrace, with the centre located 15m south of the junction with Milford road.

- ii) Cambrian Place, with the centre located 15.5m north of the junction with Milford road and will be raised.

Schedule 3

Removal of the existing Pelican crossing, located south of the junction of Milford road, on Brewery Terrace

A plan showing the location of the crossing maybe inspected online at

www.pembrokeshire.gov.uk/TRO-public-notice

If you wish to object to the proposal you should send the grounds for your objection by either completing the online feedback form, or, in writing to the undersigned by the 4th day of March 2026. Please Quote: SFOOT- P/C




Dated 11th February 2026

Sarah Edwards

Head of Transportation & Environment

Pembrokeshire County Council

County Hall, Haverfordwest

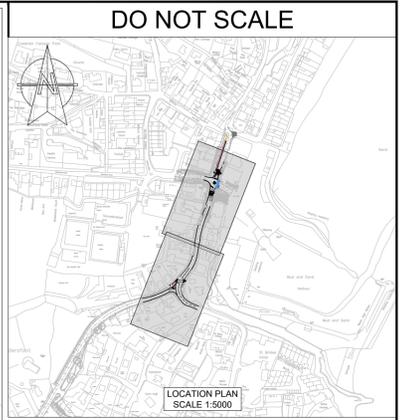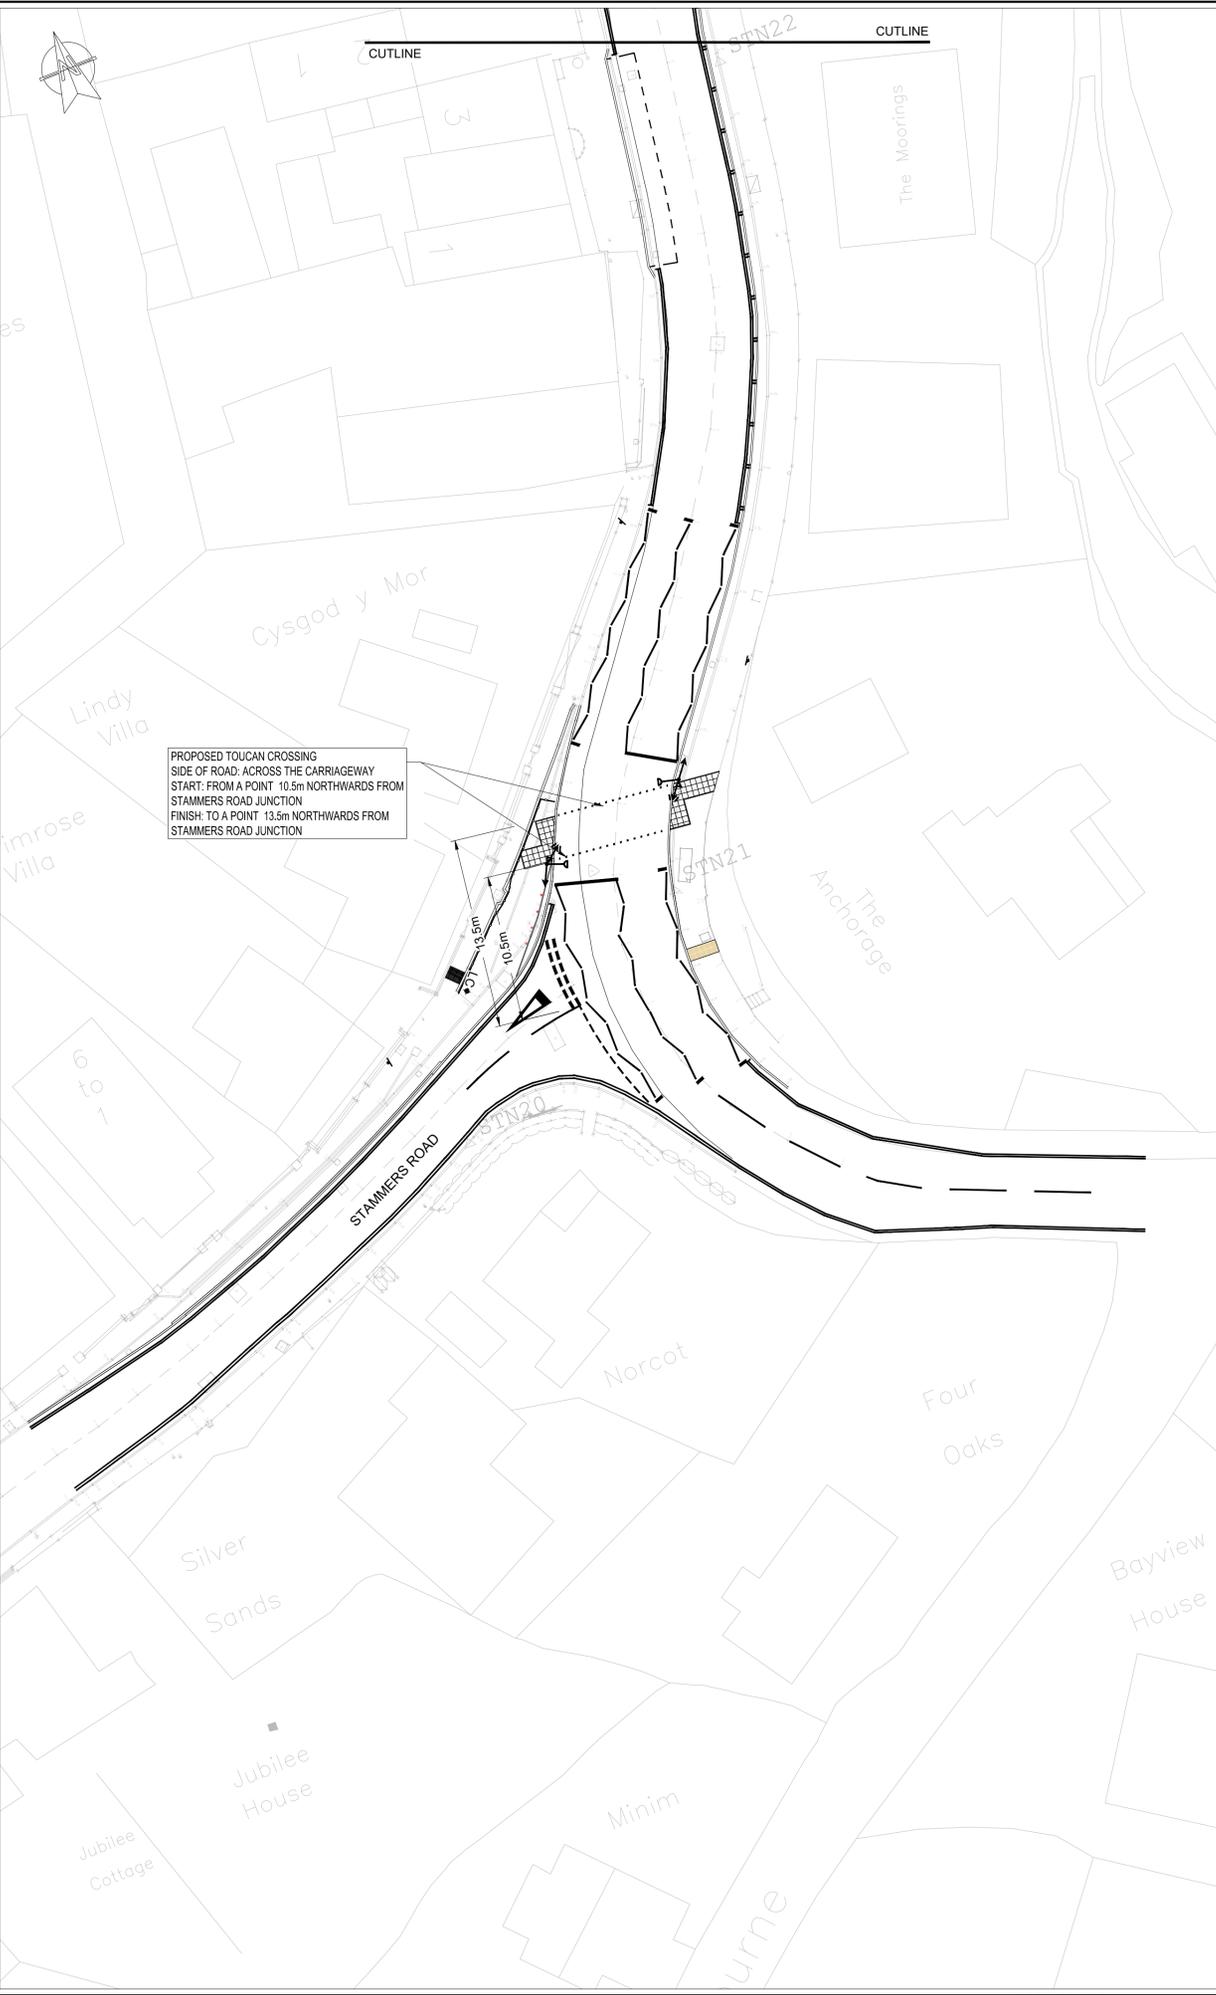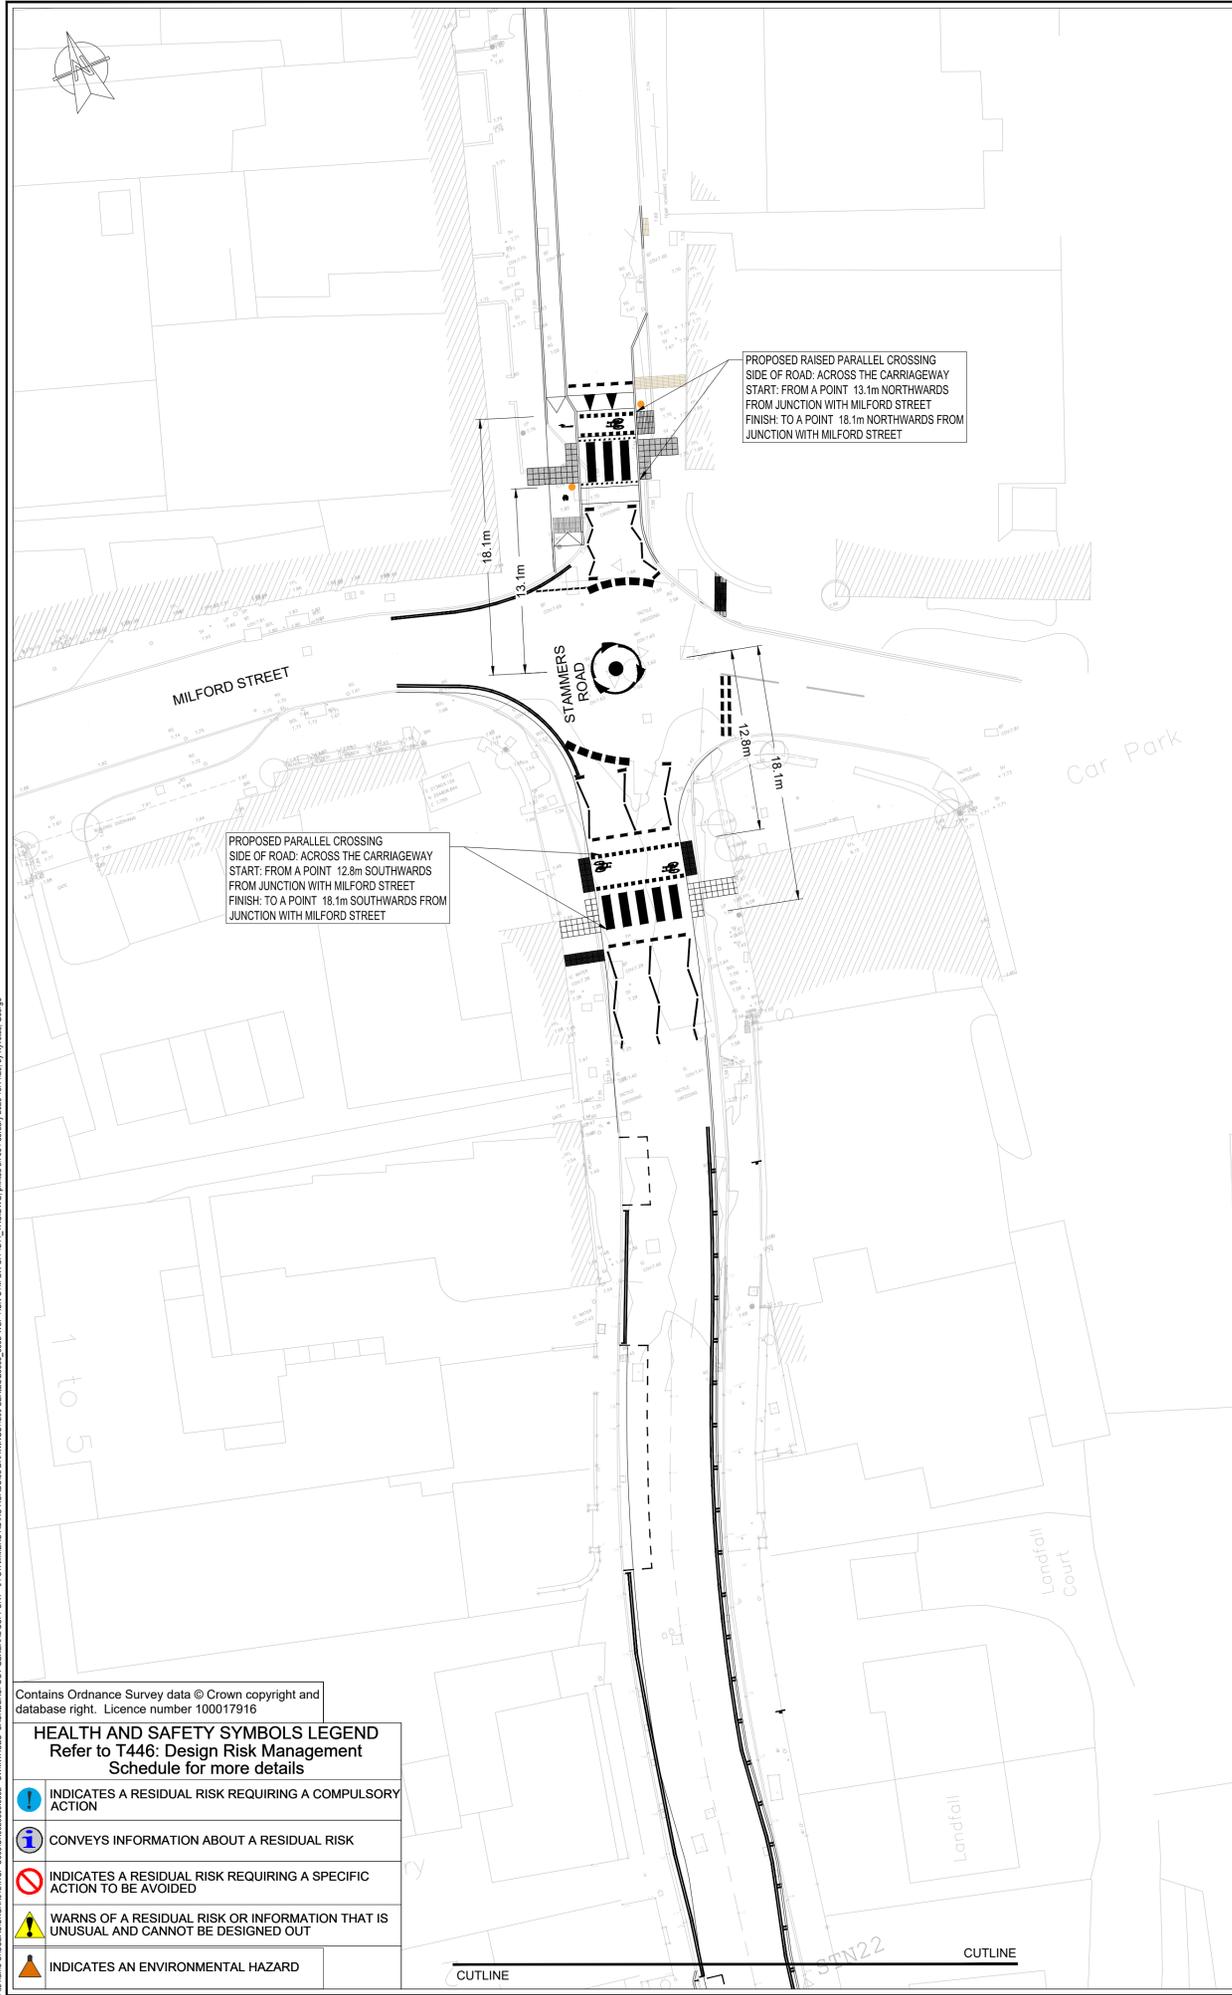

- NOTES:
1. THIS IS A C.A.D DRAWING AND SHOULD NOT BE AMENDED BY HAND.
 2. ALL DIMENSIONS ARE IN METRES UNLESS STATED OTHERWISE.
 3. THIS DRAWING SHALL BE REPRODUCED IN COLOUR.
 4. THIS DRAWING SHALL BE READ IN CONJUNCTION WITH THE DESIGN RISK REGISTER (DOC REF. 29339_6892-WSP-GEN-STM-RG-ZS-0001).

KEY:

— PROPOSED ROAD MARKINGS

REV	DATE	BY	DESCRIPTION	CHK	APP
P01	02/02/2026	AP	ISSUED FOR CONSTRUCTION	CJ	AT

DRAWING STATUS:
A - FIT FOR CONSTRUCTION

1 Capital Quarter, Tyndall St, Cardiff, CF10 4BZ, UK
T+ 44 (0) 292 076 9200
wsp.com

CLIENT:

Pembrokeshire County Council
Cyngor Sir Penfro

SITE/PROJECT:
SAUNDERSFOOT ACTIVE TRAVEL

TITLE:
**STAMMERS ROAD AND CAMBRIAN TERRACE
CROSSING AMENDMENTS**

SCALE @ A1: 1:250	CHECKED: CJ	APPROVED: AT
PROJECT NO: UK0029339.6892	DESIGNED: AP	DATE: FEBRUARY 2026

DRAWING No: 29339_6892-WSP-HSN-STM-DR-CH-1213	REV: C02
--	-------------

© WSP UK Ltd

File name: C:\USERS\WSP\WSP\0029339.6892 - STAMMERS ROAD CROSSING AMENDMENTS\200 SERIES\02629_6892-WSP-HSN-STM-DR-CH-1213_TPO.DWG, printed on 05 February 2026 16:14:29, by Kyriacos, George

Contains Ordnance Survey data © Crown copyright and database right. Licence number 100017916

HEALTH AND SAFETY SYMBOLS LEGEND
Refer to T446: Design Risk Management Schedule for more details

- INDICATES A RESIDUAL RISK REQUIRING A COMPULSORY ACTION
- CONVEYS INFORMATION ABOUT A RESIDUAL RISK
- INDICATES A RESIDUAL RISK REQUIRING A SPECIFIC ACTION TO BE AVOIDED
- WARNS OF A RESIDUAL RISK OR INFORMATION THAT IS UNUSUAL AND CANNOT BE DESIGNED OUT
- INDICATES AN ENVIRONMENTAL HAZARD