

PUBLIC NOTICE
PEMBROKESHIRE COUNTY COUNCIL
INTRODUCTION OF TRAFFIC CALMING FEATURES
(SOUTH ROAD, PEMBROKE) 2021



NOTICE is hereby given that the Pembrokeshire County Council propose, in exercise of the powers conferred by Section 90A and 90C of the Highways Act 1980 and the Highways (Road Humps) Regulations 1999, to provide traffic calming features on South Road as detailed in Schedule 1 of this notice

A plan showing the location of the traffic calming features maybe inspected online at www.pembrokeshire.gov.uk/TRO-public-notice


If you wish to object to the proposal you should send the grounds for your objection by either completing the online feedback form, or, in writing to the undersigned by the 28th day of April 2021. Please Quote: SOUTHRD – T/C

Dated this 7th day of April 2021

Darren Thomas
Head of Infrastructure
Pembrokeshire County Council

SCHEDULE 1

Ref	Location	Type
	South Road, Pembroke	
i)	At a point 106 metres west of the junction with Jogram Avenue	65mm high raised crossing table (4800mm long x full carriageway width)
ii)	At a point 93 metres west of the junction with Jogram Avenue.	Priority system – with priority in the Eastbound lane.

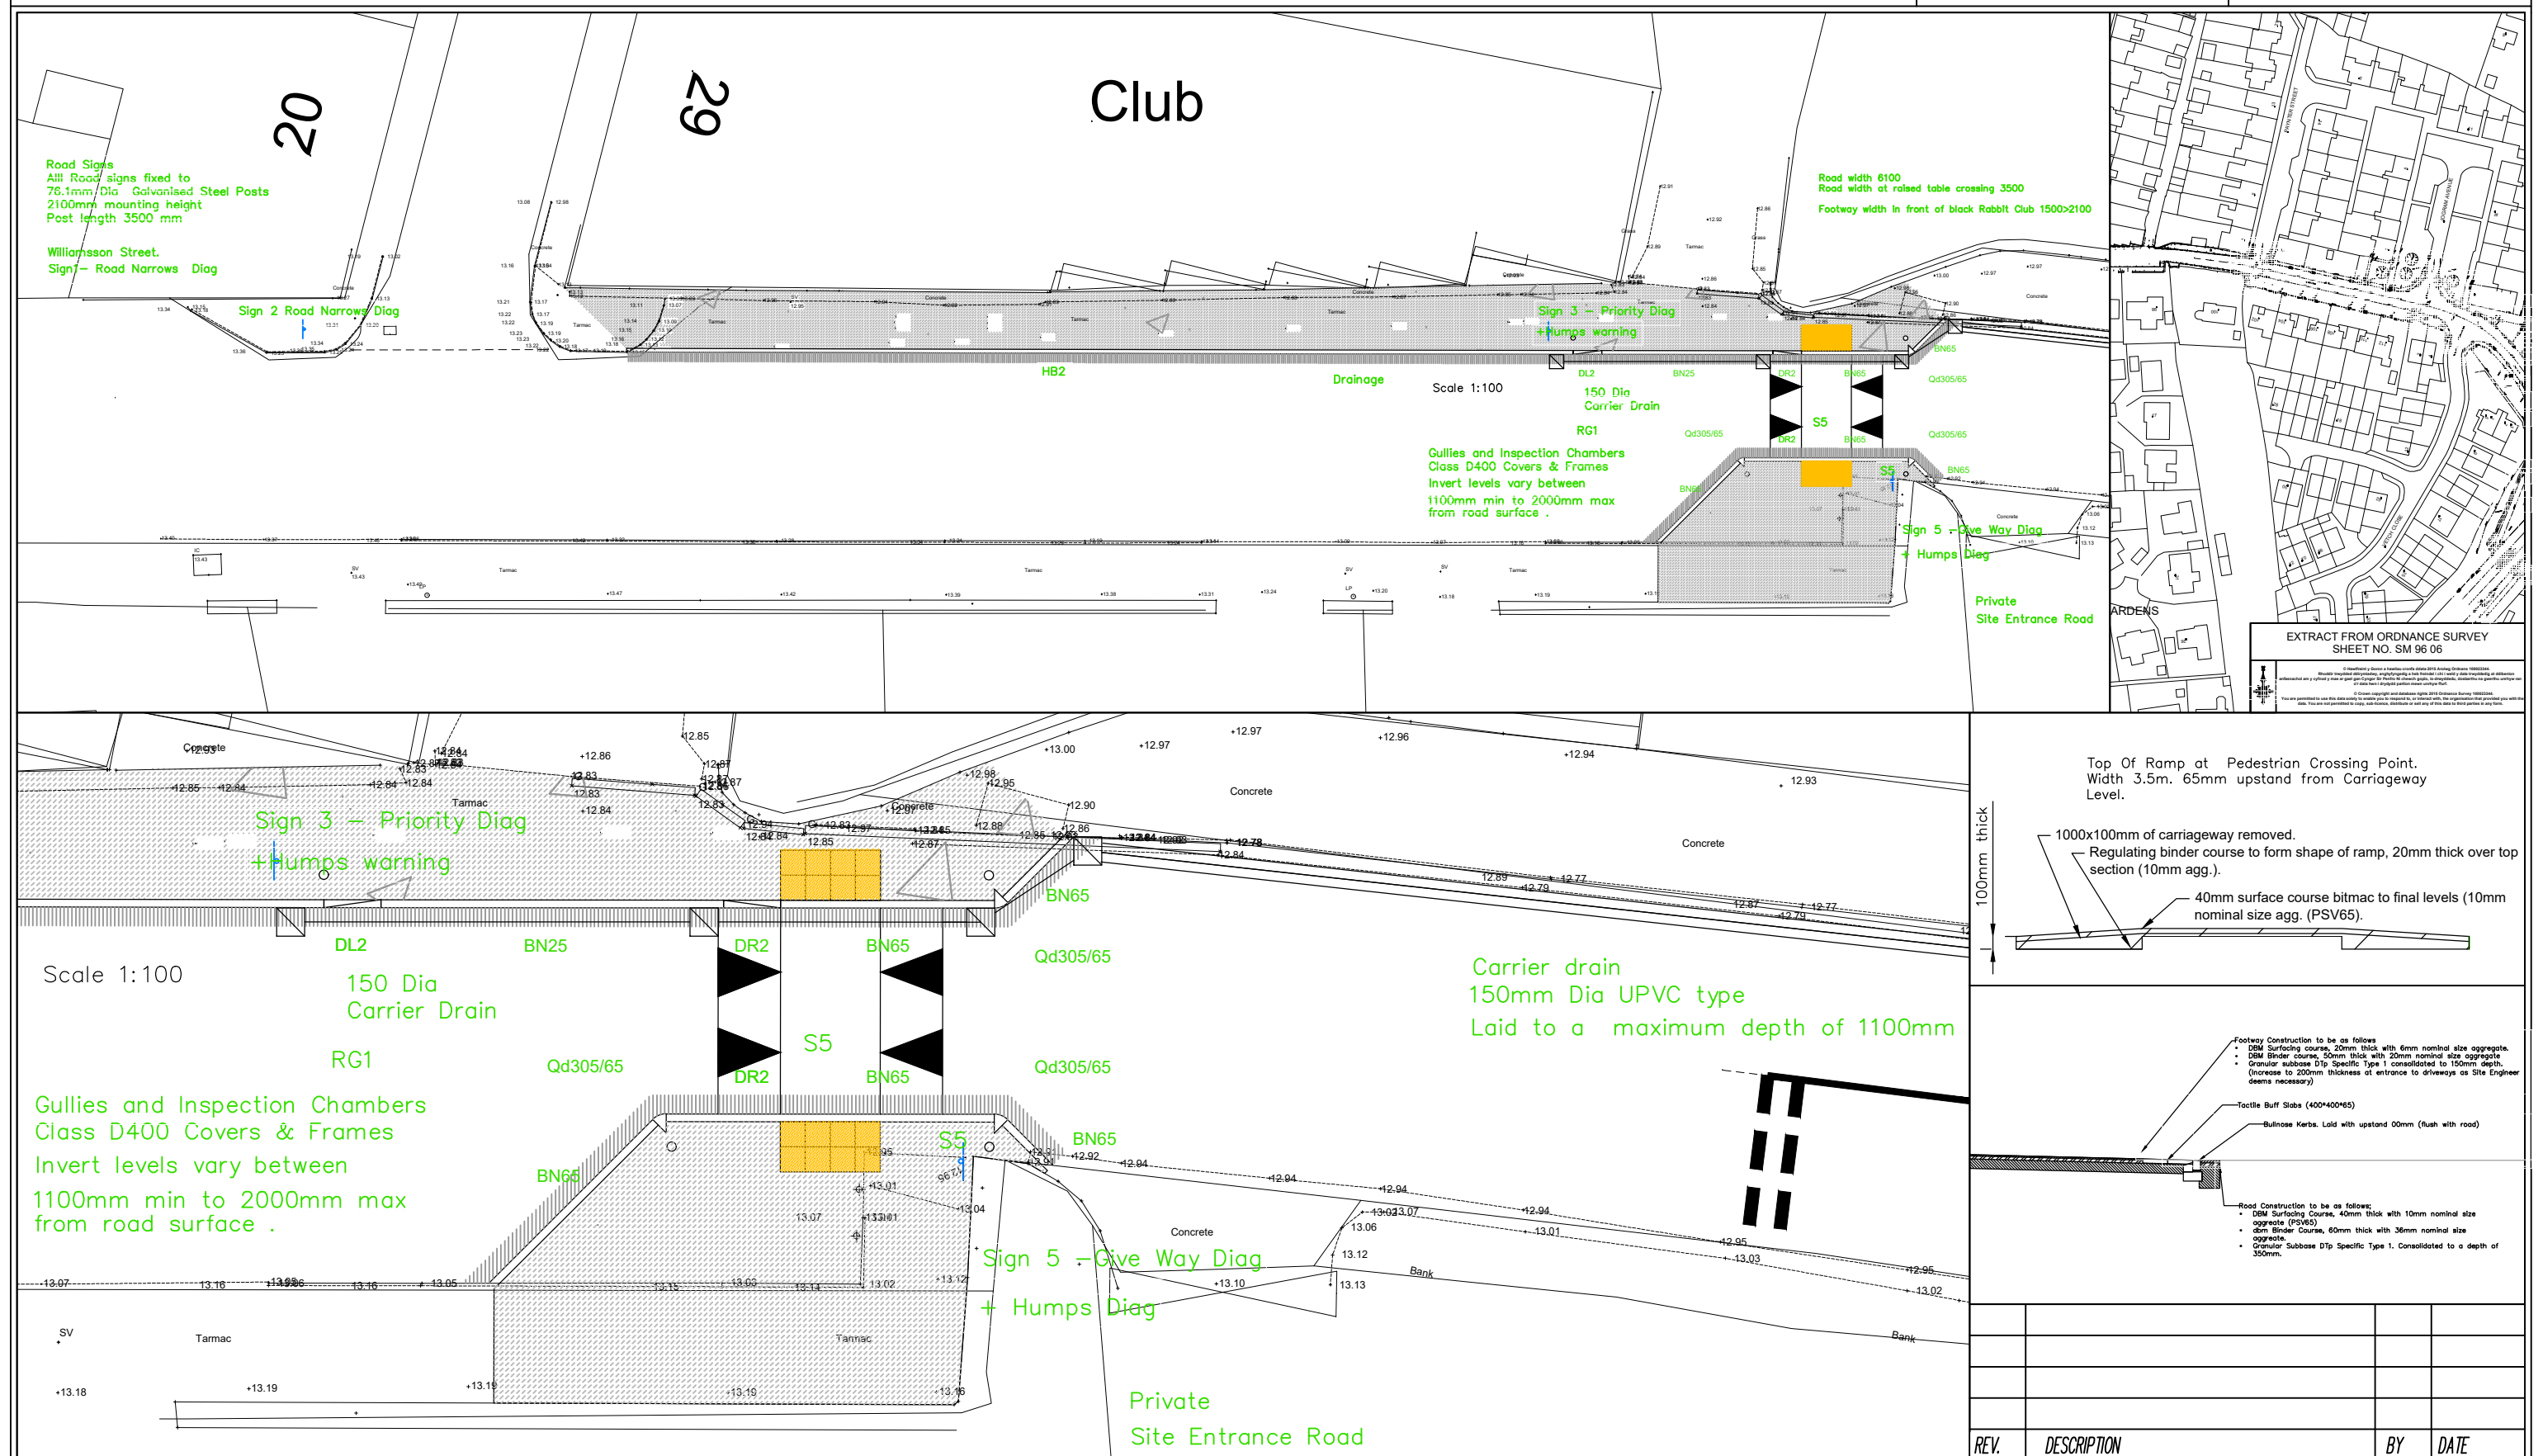

EXTRACT FROM ORDNANCE SURVEY SHEET NO. SM 96 06

REV.	DESCRIPTION	BY	DATE

PEMBROKESHIRE COUNTY COUNCIL
CYNGOR SIR PENFRO

Cyngor Sir Penfro, Neuadd y Sir, HWLFFORDD, Sir Benfro. SA61 1TP

Ffon: 01437 764551

Pembrokeshire County Council, County Hall, HAVERFORDWEST, Pembrokeshire. SA61 1TP

Tel: 01437 764551

www.pembrokeshire.gov.uk

DRAWING TITLE

General Arrangement

DRAWN BY	Phil Leggett	SCALE	AS SHOWN
CHECKED			

PROJECT TITLE

Footway Black Rabbit Club South Road Pembroke

CAD REF.	DRAWING No.
	CA1953 C102
PROJECT PHASE	REV.
Consultation	