

**THE COUNTY OF PEMBROKE (VARIOUS ROADS, TENBY)**  
**NOTICE TO PROVIDE TRAFFIC CALMING FEATURES**

---

**NOTICE** is hereby given that the Pembrokeshire County Council, in exercise of the powers under section 90A of the Highways Act 1980, to provide traffic calming features as detailed in Schedule below.

A copy of the Notice together with the relevant plan and statement of reason may be examined online at [www.pembrokeshire.gov.uk/TRO-public-notice](http://www.pembrokeshire.gov.uk/TRO-public-notice)

Any objection or representation in respect of the above proposals, together with the grounds on which it is made, should be made by either completing the online feedback form, or, in writing to the undersigned by the 18<sup>th</sup> day of March 2022. Please quote:  
TENBY T/C

Dated this 25<sup>th</sup> day of February 2022

Darren Thomas  
Head of Infrastructure  
Pembrokeshire County Council

**SCHEDULE**  
**Traffic Calming Features**

<b>Ref</b>	<b>Location</b>	<b>Type</b>
<b>C3182 South Parade</b>		
i)	At a point 55 metres south of the junction with the A4139.	75mm high raised crossing table (3500mm long x full carriageway width)
<b>A4139 Upper Park Road</b>		
ii)	At a point 12 metres West of the junction with Trafalgar Road.	75mm high raised crossing table (3500mm long x full carriageway width)
<b>Trafalgar Road</b>		
iii)	At the junction with Trafalgar Road / Upper Park Road to a point 18 metres south west of this junction.	75mm high raised crossing / junction treatment (18000mm long x full carriageway width)

## **Statement of Reason**



The proposals are being promoted as part of the Active Travel Improvements on Upper Park Road, South Road and Trafalgar Road, Tenby.

The work is being funded by Welsh Government as part of the Active Travel Fund and forms part of a package of measures being implemented in Tenby to improve pedestrian connectivity.

DO NOT SCALE

Millimetres

Low

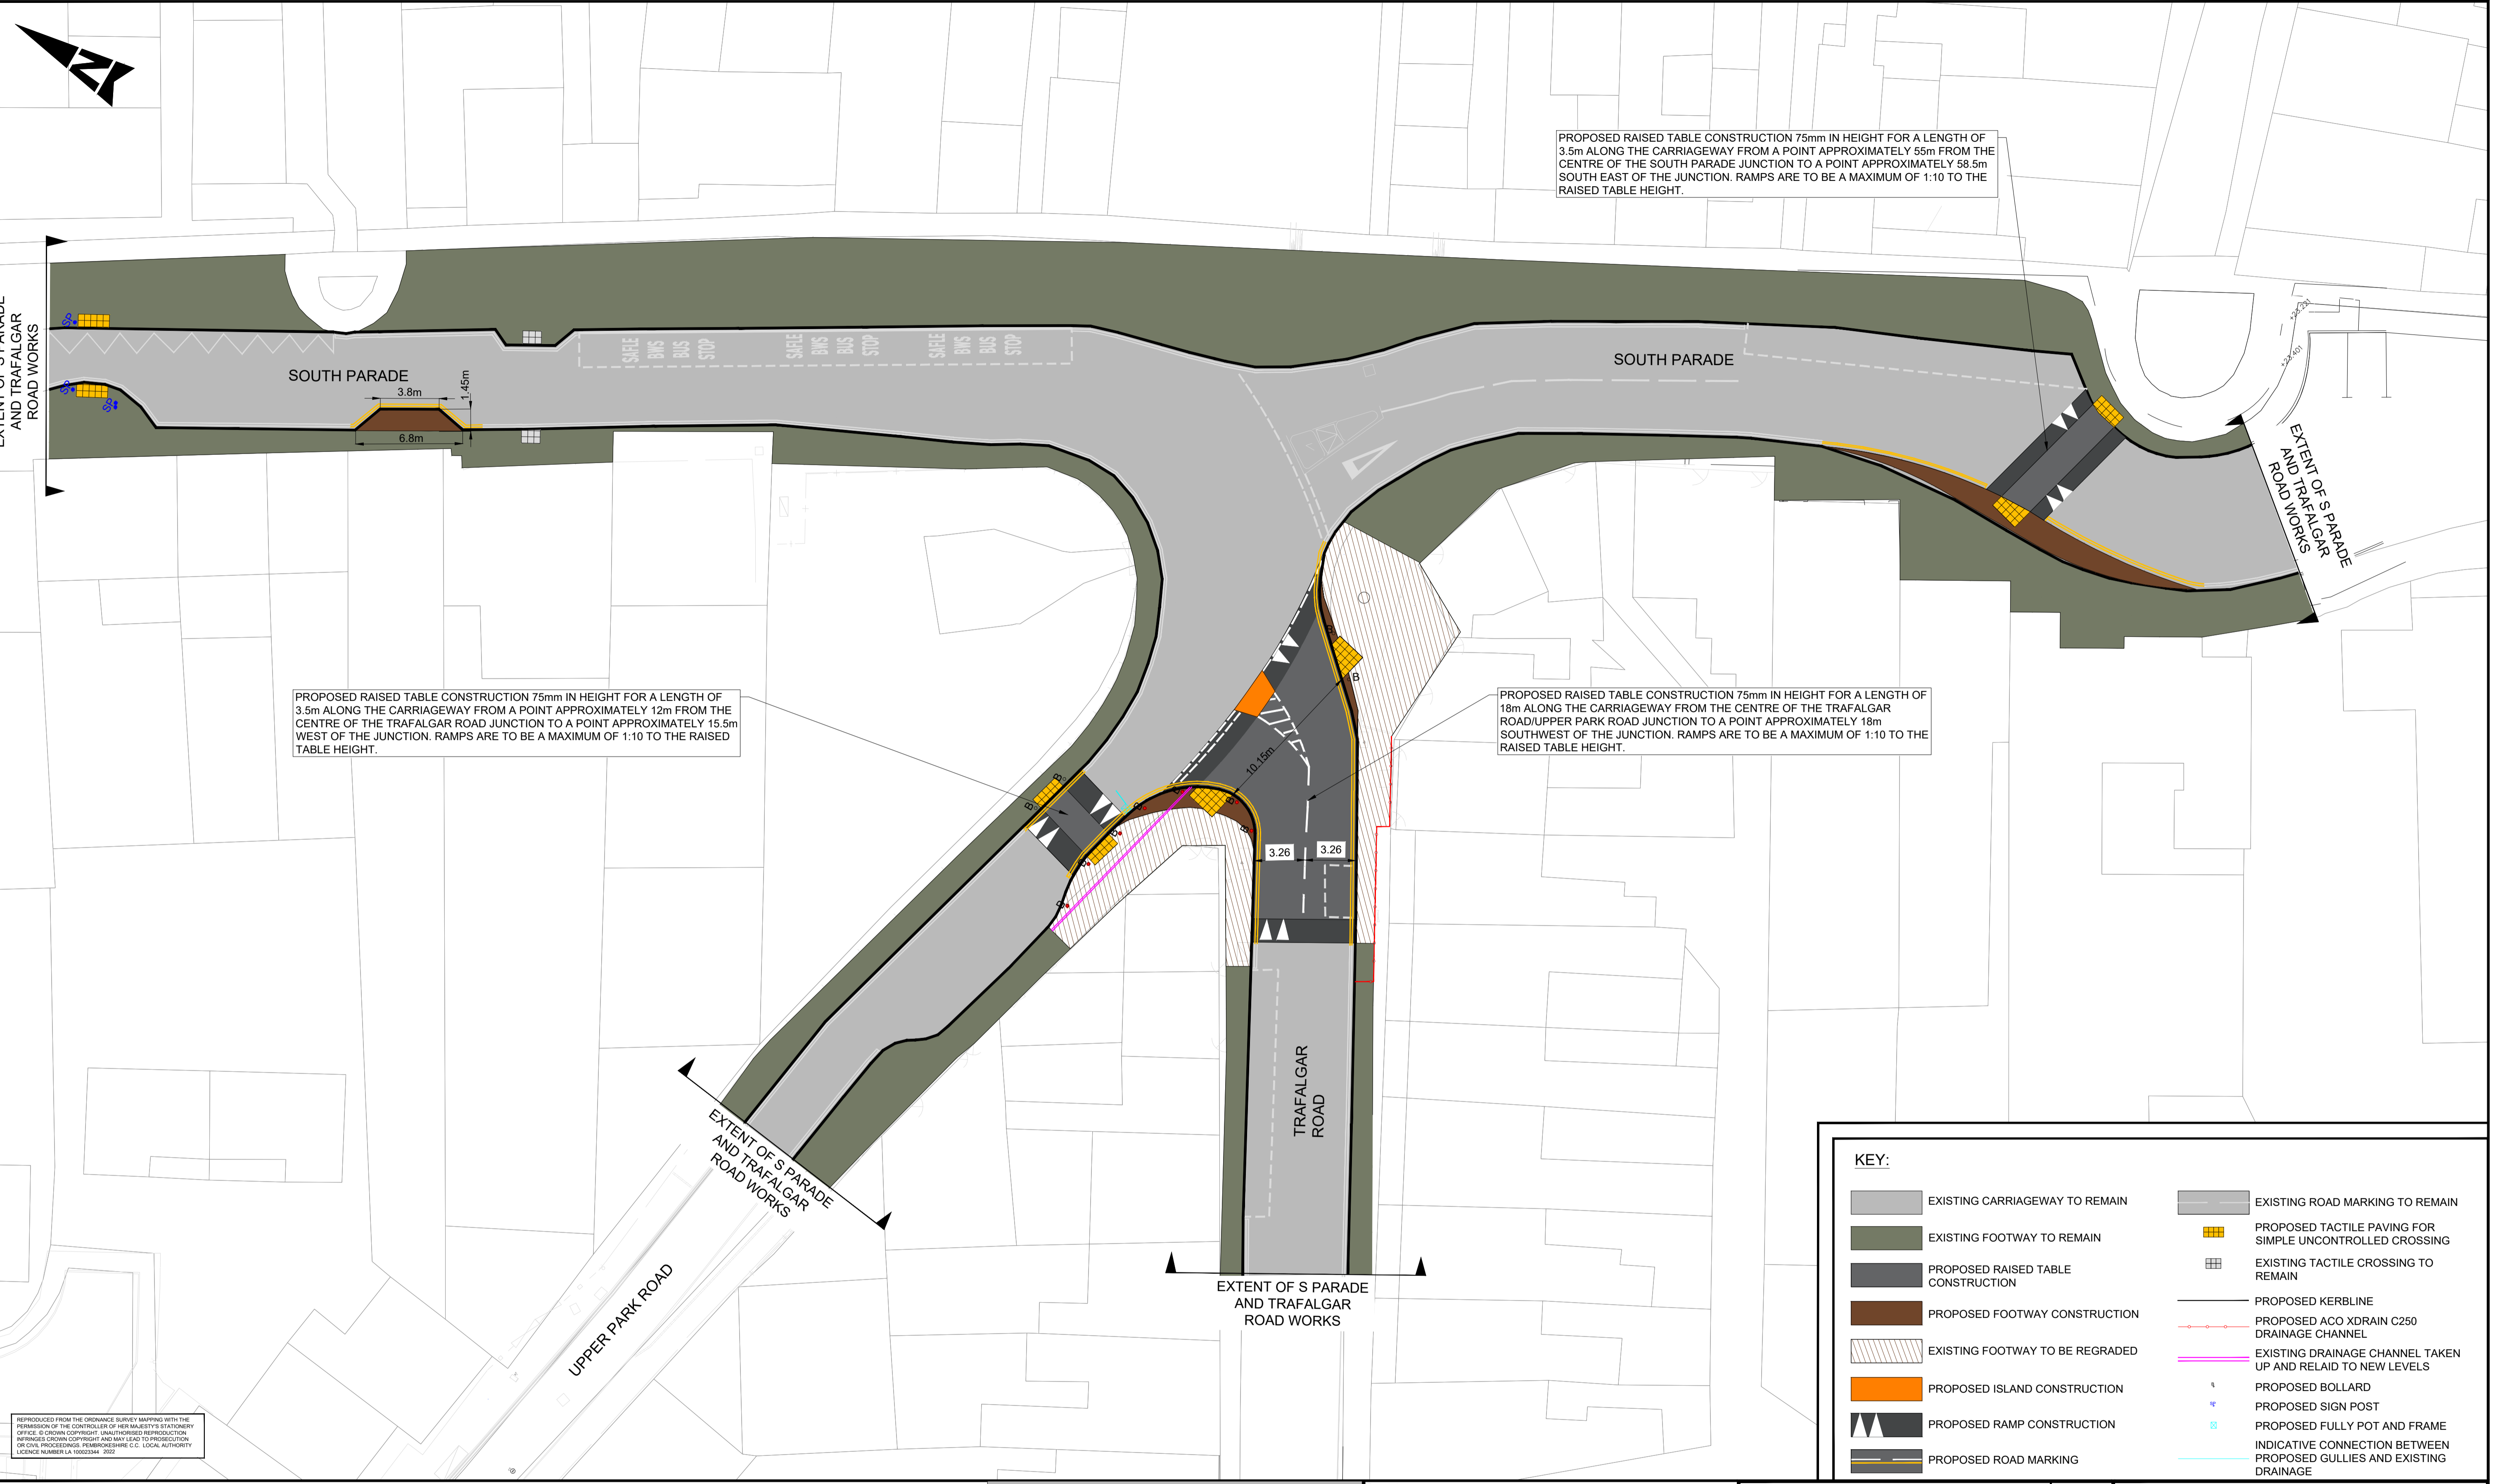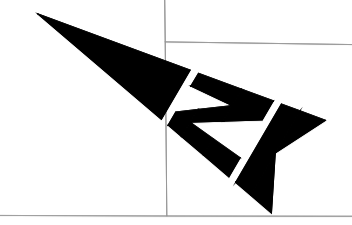

PROPOSED RAISED TABLE CONSTRUCTION 75mm IN HEIGHT FOR A LENGTH OF 3.5m ALONG THE CARRIAGEWAY FROM A POINT APPROXIMATELY 55m FROM THE CENTRE OF THE SOUTH PARADE JUNCTION TO A POINT APPROXIMATELY 58.5m SOUTH EAST OF THE JUNCTION. RAMP ARE TO BE A MAXIMUM OF 1:10 TO THE RAISED TABLE HEIGHT.

PROPOSED RAISED TABLE CONSTRUCTION 75mm IN HEIGHT FOR A LENGTH OF 3.5m ALONG THE CARRIAGEWAY FROM A POINT APPROXIMATELY 12m FROM THE CENTRE OF THE TRAFALGAR ROAD JUNCTION TO A POINT APPROXIMATELY 15.5m WEST OF THE JUNCTION. RAMP ARE TO BE A MAXIMUM OF 1:10 TO THE RAISED TABLE HEIGHT.

PROPOSED RAISED TABLE CONSTRUCTION 75mm IN HEIGHT FOR A LENGTH OF 18m ALONG THE CARRIAGEWAY FROM THE CENTRE OF THE TRAFALGAR ROAD/UPPER PARK ROAD JUNCTION TO A POINT APPROXIMATELY 18m SOUTHWEST OF THE JUNCTION. RAMP ARE TO BE A MAXIMUM OF 1:10 TO THE RAISED TABLE HEIGHT.

**KEY:**

EXISTING CARRIAGEWAY TO REMAIN	EXISTING ROAD MARKING TO REMAIN
EXISTING FOOTWAY TO REMAIN	PROPOSED TACTILE PAVING FOR SIMPLE UNCONTROLLED CROSSING
PROPOSED RAISED TABLE CONSTRUCTION	EXISTING TACTILE CROSSING TO REMAIN
PROPOSED FOOTWAY CONSTRUCTION	PROPOSED KERBLINE
EXISTING FOOTWAY TO BE REGRADED	PROPOSED ACO XDRAIN C250 DRAINAGE CHANNEL
PROPOSED ISLAND CONSTRUCTION	EXISTING DRAINAGE CHANNEL TAKEN UP AND RELAID TO NEW LEVELS
PROPOSED RAMP CONSTRUCTION	PROPOSED BOLLARD
PROPOSED ROAD MARKING	PROPOSED SIGN POST
	PROPOSED FULLY POT AND FRAME
	INDICATIVE CONNECTION BETWEEN PROPOSED GULLIES AND EXISTING DRAINAGE

REPRODUCED FROM THE ORDNANCE SURVEY MAPPING WITH THE PERMISSION OF THE CONTROLLER OF HER MAJESTY'S STATIONERY OFFICE. © CROWN COPYRIGHT. UNAUTHORISED REPRODUCTION OR FURTHER COPIING IS PROHIBITED AND MAY LEAD TO PROSECUTION IN CIVIL PROCEEDINGS. PEMBROKESHIRE C.C. LOCAL AUTHORITY. LICENCE NUMBER LA 1002334. 2022

- GENERAL NOTES:**
- ALL DIMENSIONS ARE IN METRES UNLESS NOTED OTHERWISE.
  - ONLY WRITTEN DIMENSIONS SHALL BE USED, DO NOT SCALE.

**SAFETY, HEALTH AND ENVIRONMENTAL INFORMATION**

Description		Status	Revision	Drawn	Checked	Reviewed	Authorised	Issue Date
In addition to the hazards/risks normally associated with the types of work detailed on this drawing, note the following significant residual risks (Reference shall also be made to the design hazard log).								
Construction		Status	Revision	Drawn	Checked	Reviewed	Authorised	Issue Date
PROXIMITY TO LIVE UTILITIES INCLUDING UNDERGROUND LOW VOLTAGE CABLES, 11KV UNDERGROUND CABLE, AND LOW PRESSURE GAS MAINS.								
Maintenance / Cleaning		Status	Revision	Drawn	Checked	Reviewed	Authorised	Issue Date
PROXIMITY TO LIVE UTILITIES INCLUDING UNDERGROUND LOW VOLTAGE CABLES, 11KV UNDERGROUND CABLE, AND LOW PRESSURE GAS MAINS.								
Use		Status	Revision	Drawn	Checked	Reviewed	Authorised	Issue Date
NONE								
Decommissioning / Demolition		Status	Revision	Drawn	Checked	Reviewed	Authorised	Issue Date
PROXIMITY TO LIVE UTILITIES INCLUDING UNDERGROUND LOW VOLTAGE CABLES, 11KV UNDERGROUND CABLE, AND LOW PRESSURE GAS MAINS.								

Description		Status	Revision	Drawn	Checked	Reviewed	Authorised	Issue Date
FIRST ISSUE		S0	P01.1					

WORK IN PROGRESS

**ATKINS**  
Member of the SNC-Lavalin Group

West Glamorgan House  
12 Orchard Street  
Swansea  
West Glamorgan  
SA1 5AD

Tel: +44 (0)1792 641172  
Fax: +44 (0)1792 472019  
www.atkinsglobal.com

Copyright © SNC Lavalin (2022)

PEMBROKESHIRE COUNTY COUNCIL

Project Title: Tenby SUP Golf Club to Park Road Phase 2

Project Status: S0

Drawing Title: SOUTH PARADE / TRAFALGAR ROAD / UPPER PARK ROAD TRAFFIC CALMING ARRANGEMENT

Drawing Number: PE10\_302 - ATK - HGN - SWMWRCS - DR - CH - 000008

Original Size: A1 | Scale: 1:200 | Project Ref. No: 5207407 | Sheet: 1 of 1 | Rev: P01.1