

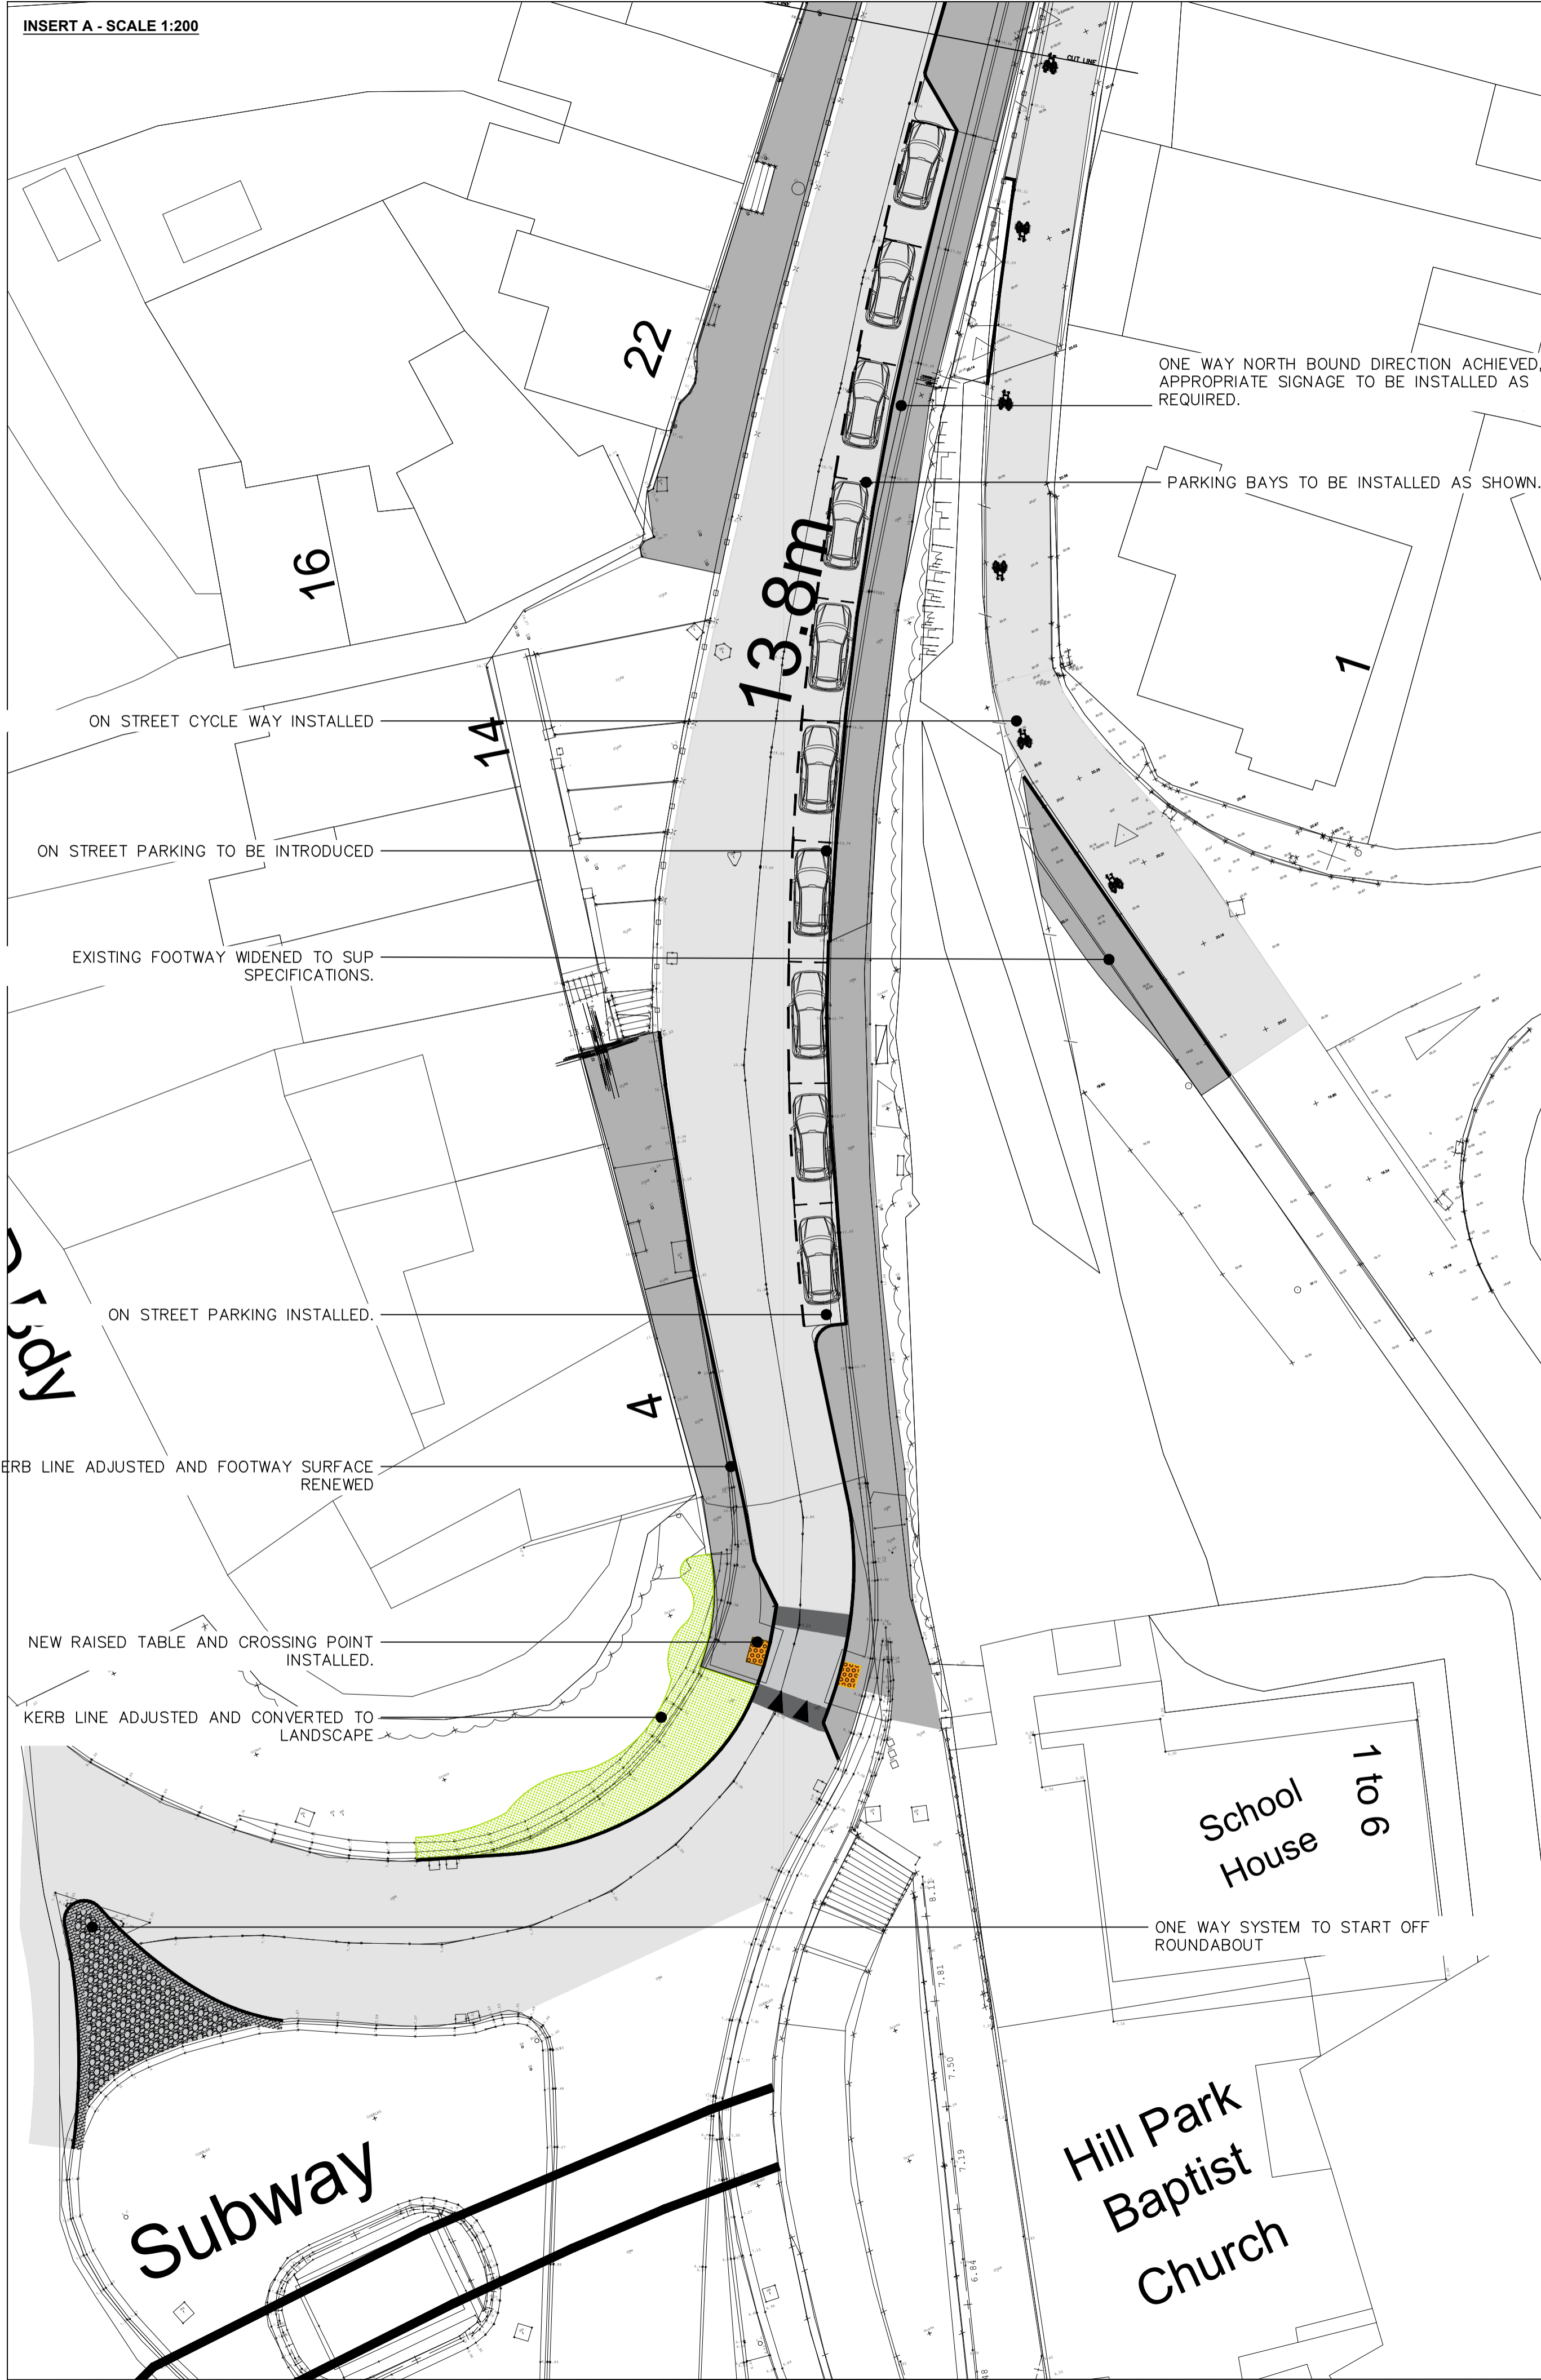


INSERT A - SCALE 1:200

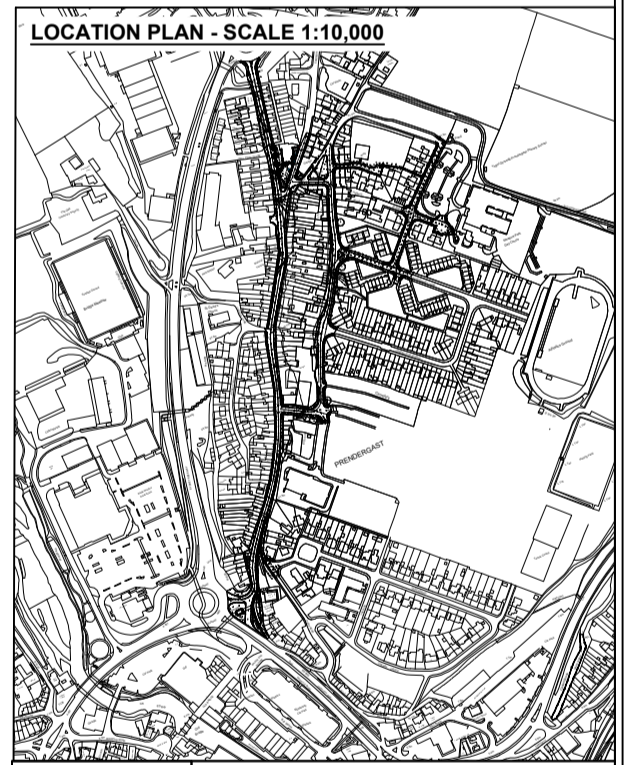

INSERT B - SCALE 1:200

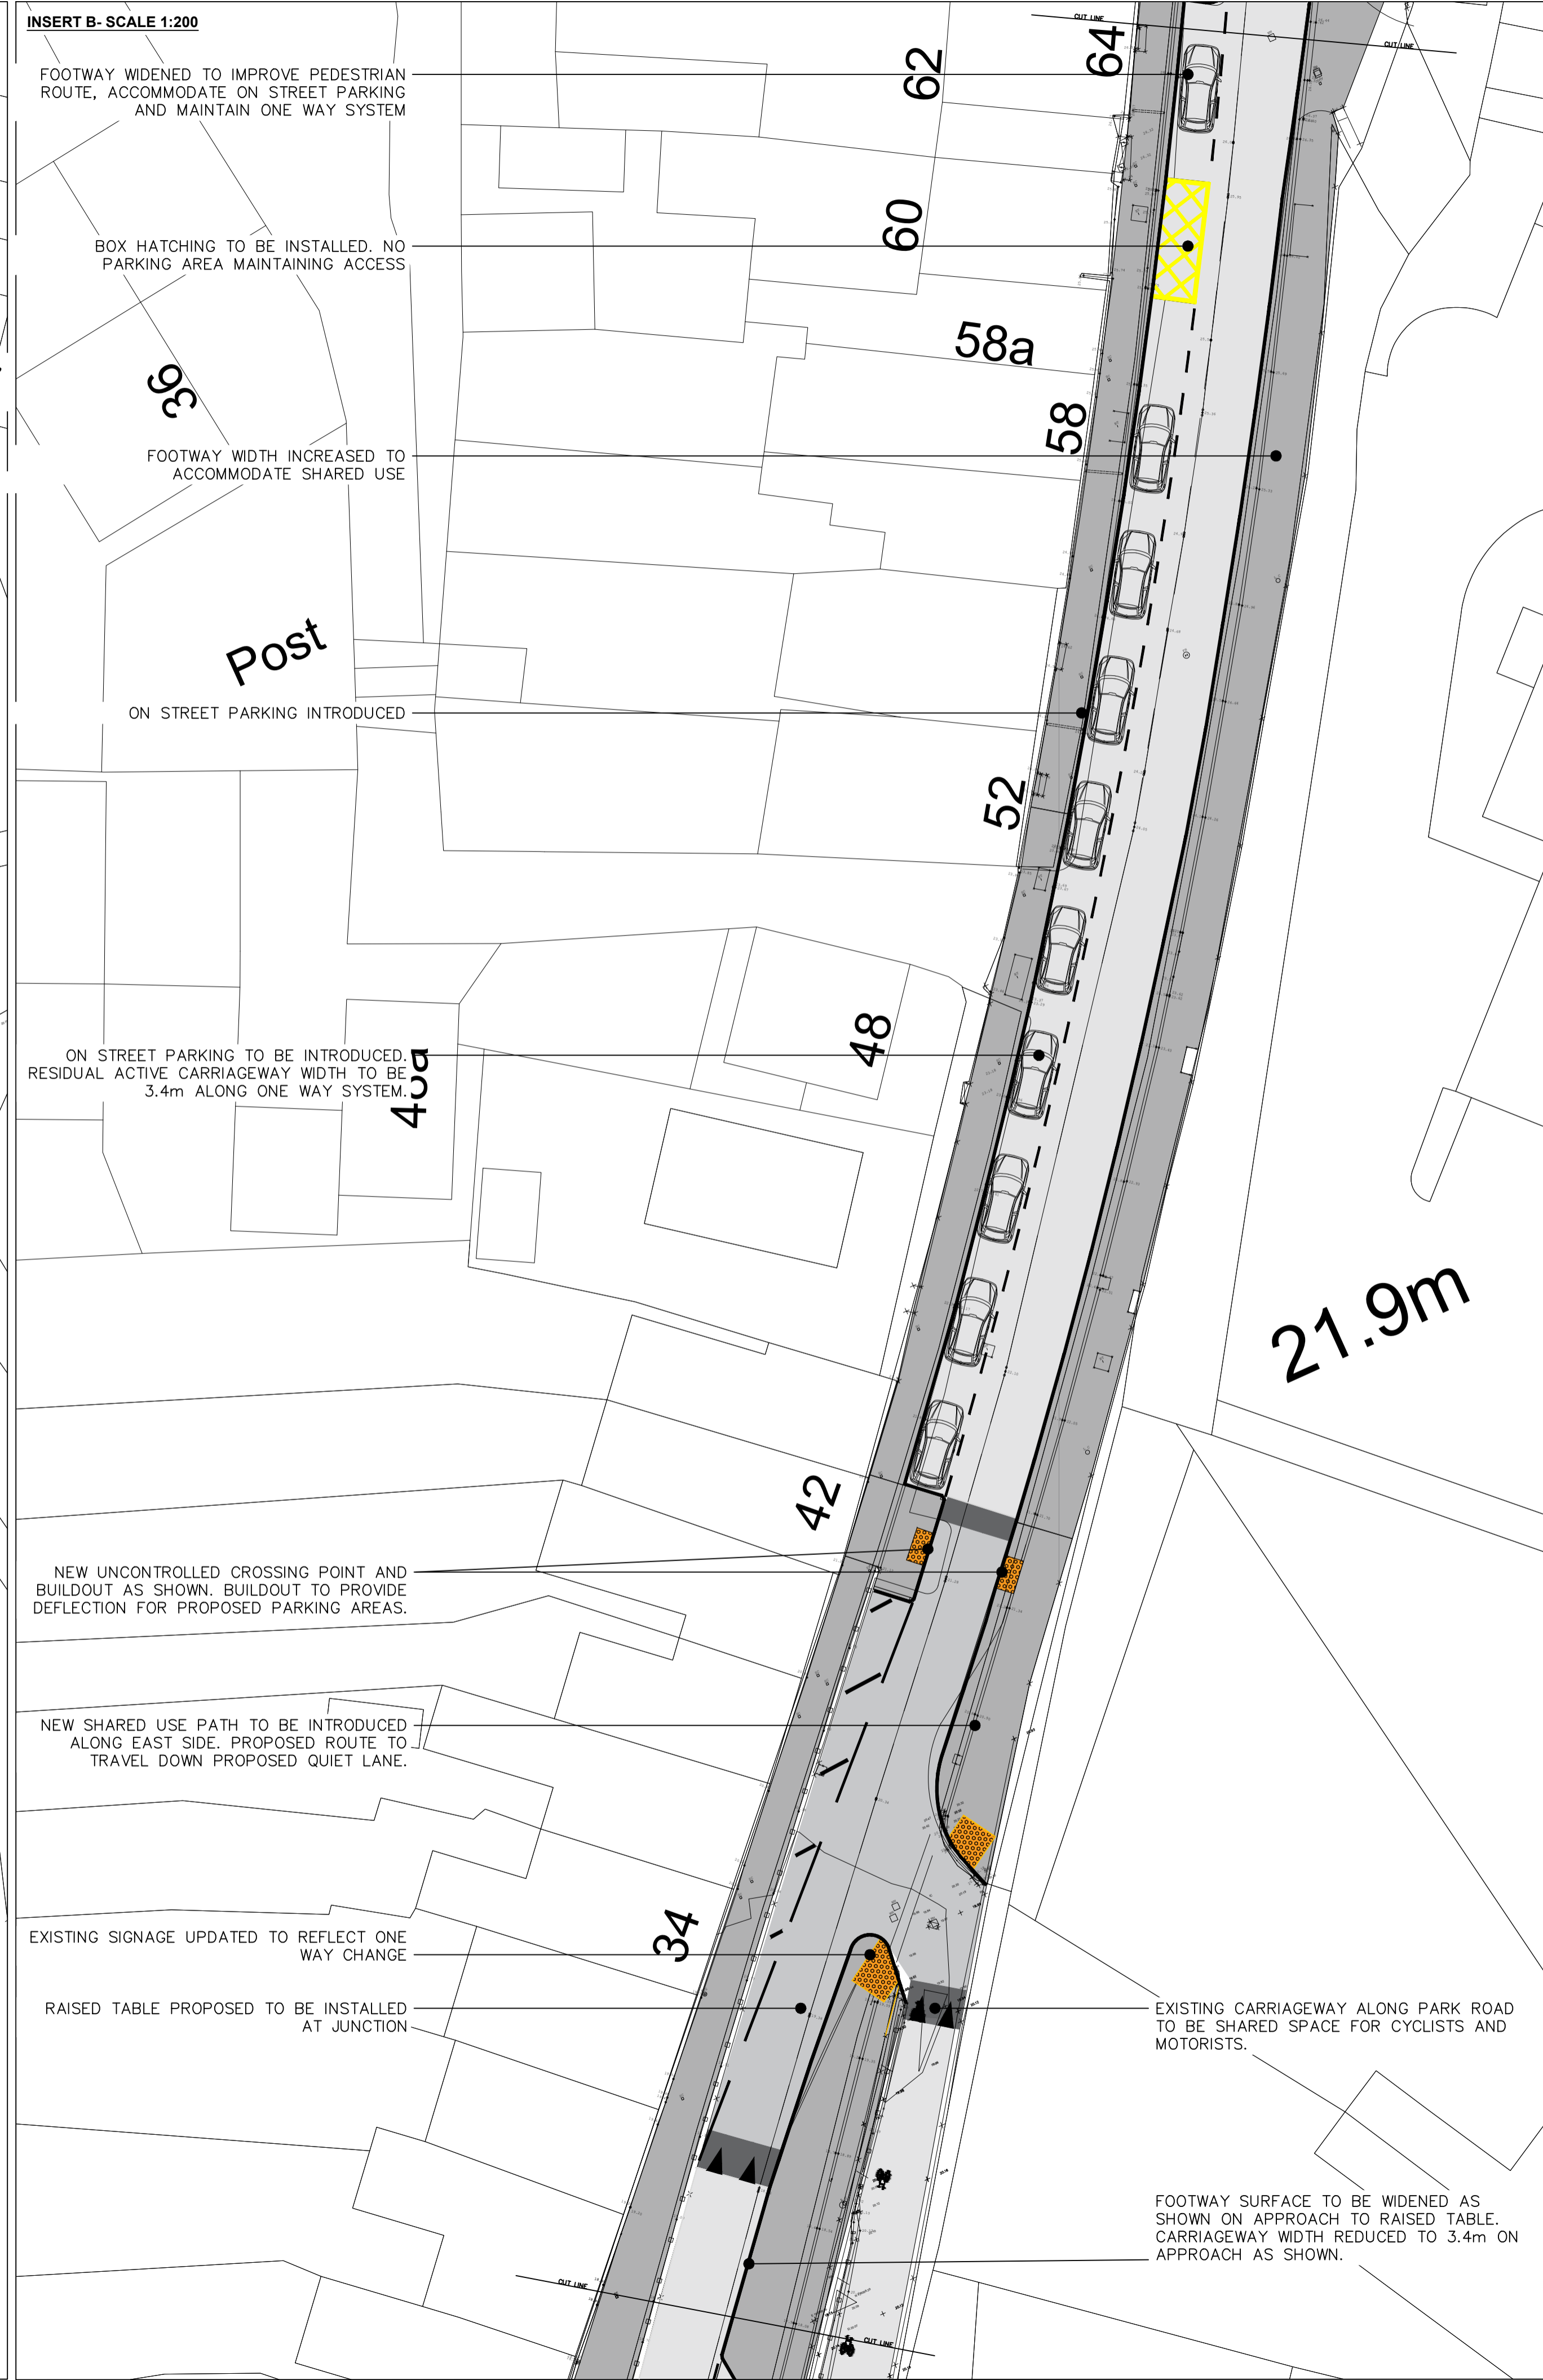

EXTRACT FROM ORDNANCE SURVEY
SN1114

REV.	DESCRIPTION	BY	DATE

PEMBROKESHIRE COUNTY COUNCIL
CYNGOR SIR PENFRO

Cyngor Sir Penfro, Nuaidd y Sir, HWLFFORDD, Sir Benfro, SA61 1TP
Ffôn: 01437 764551
www.pembrokeshire.gov.uk

Pembrokeshire County Council, County Hall, HAVERFORDWEST, Pembrokeshire, SA61 1TP
Tel: 01437 764551

PROJECT TITLE
PRENDERGAST DEVELOPMENT ONE WAY SYSTEM & SUP FACILITY

DRAWING TITLE
PUBLIC CONSULTATION INSERT A & B

SCALE AS SHOWN	DRAWN BY RM	DATE 8/24
PROJECT PHASE F	CHECKED AP	DATE 8/24
DRAWING No.		CA1870 F102