


General Arrangement - Scale 1: 100

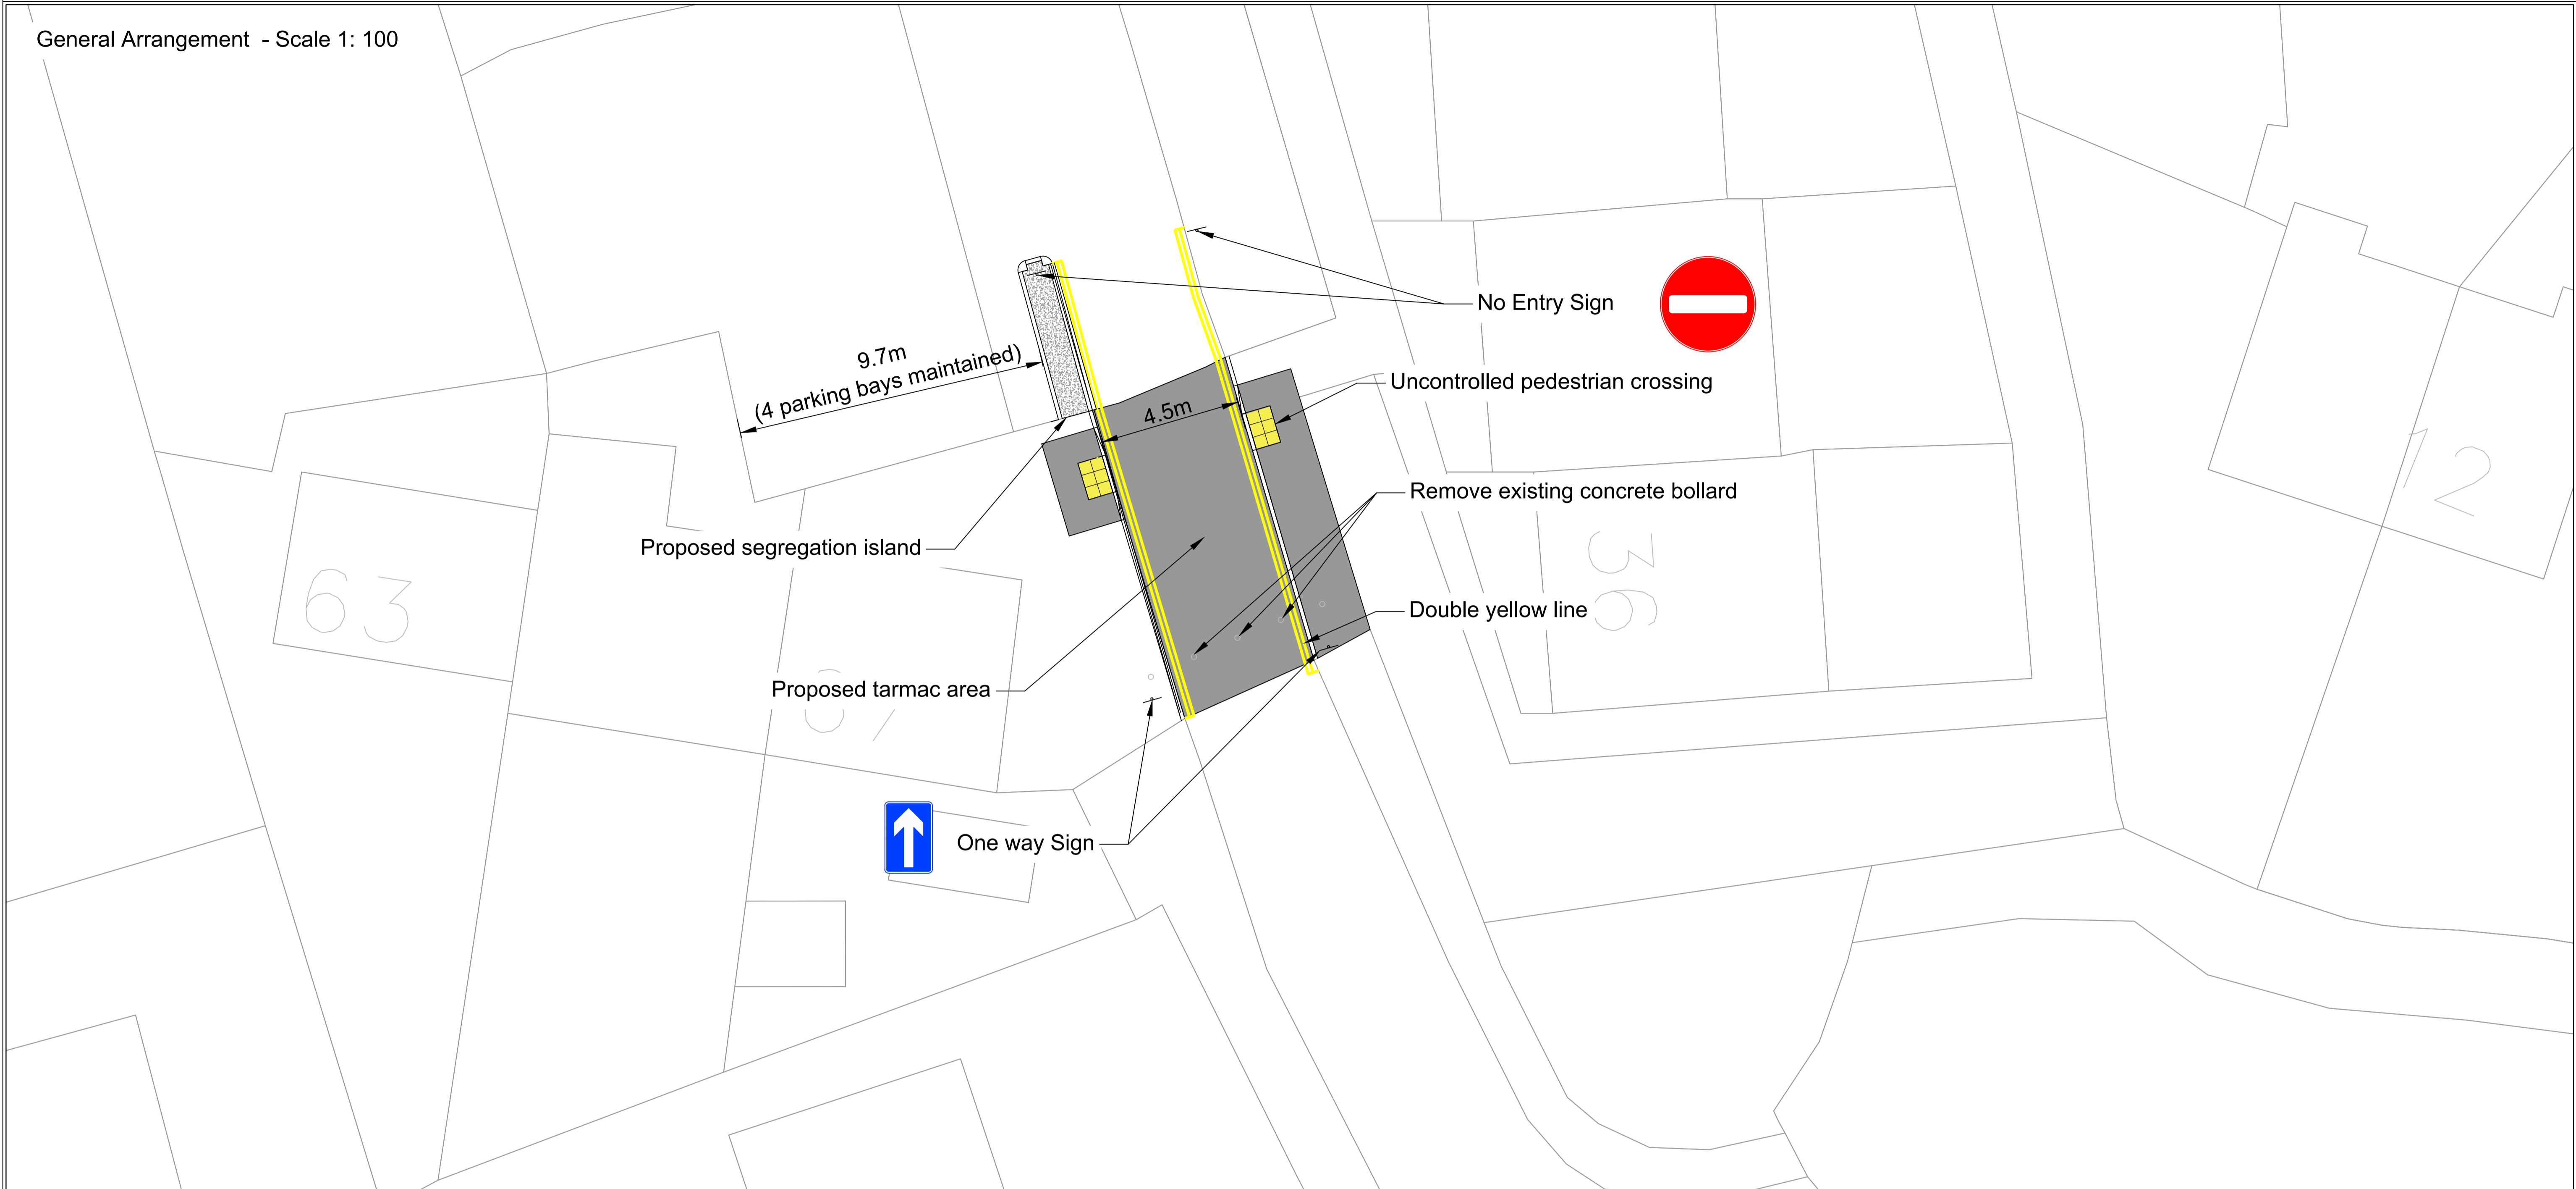

Legend:

- Proposed tarmac construction
- Proposed concrete construction
- Proposed buff coloured tactile paving

Description :

- Remove existing grass area
- Construct uncontrolled pedestrian crossing
- Apply one way street order allowing one way traffic only
- Apply double yellow line parking order prevent on street parking
- Construct concrete island segregating residents parking and traffic

Advantage:

- Access for all traffic are maintained
- Improve connectivity within in the estate

Disadvantage:


- May be used as a shortcut

Note:

The information are for illustrative purpose only and subject to vary based on existing ground profile & conditions, ecology, drainage, utilities, land ownership etc.

All traffic signs are not to scale

Location Plan - Scale 1: 1000

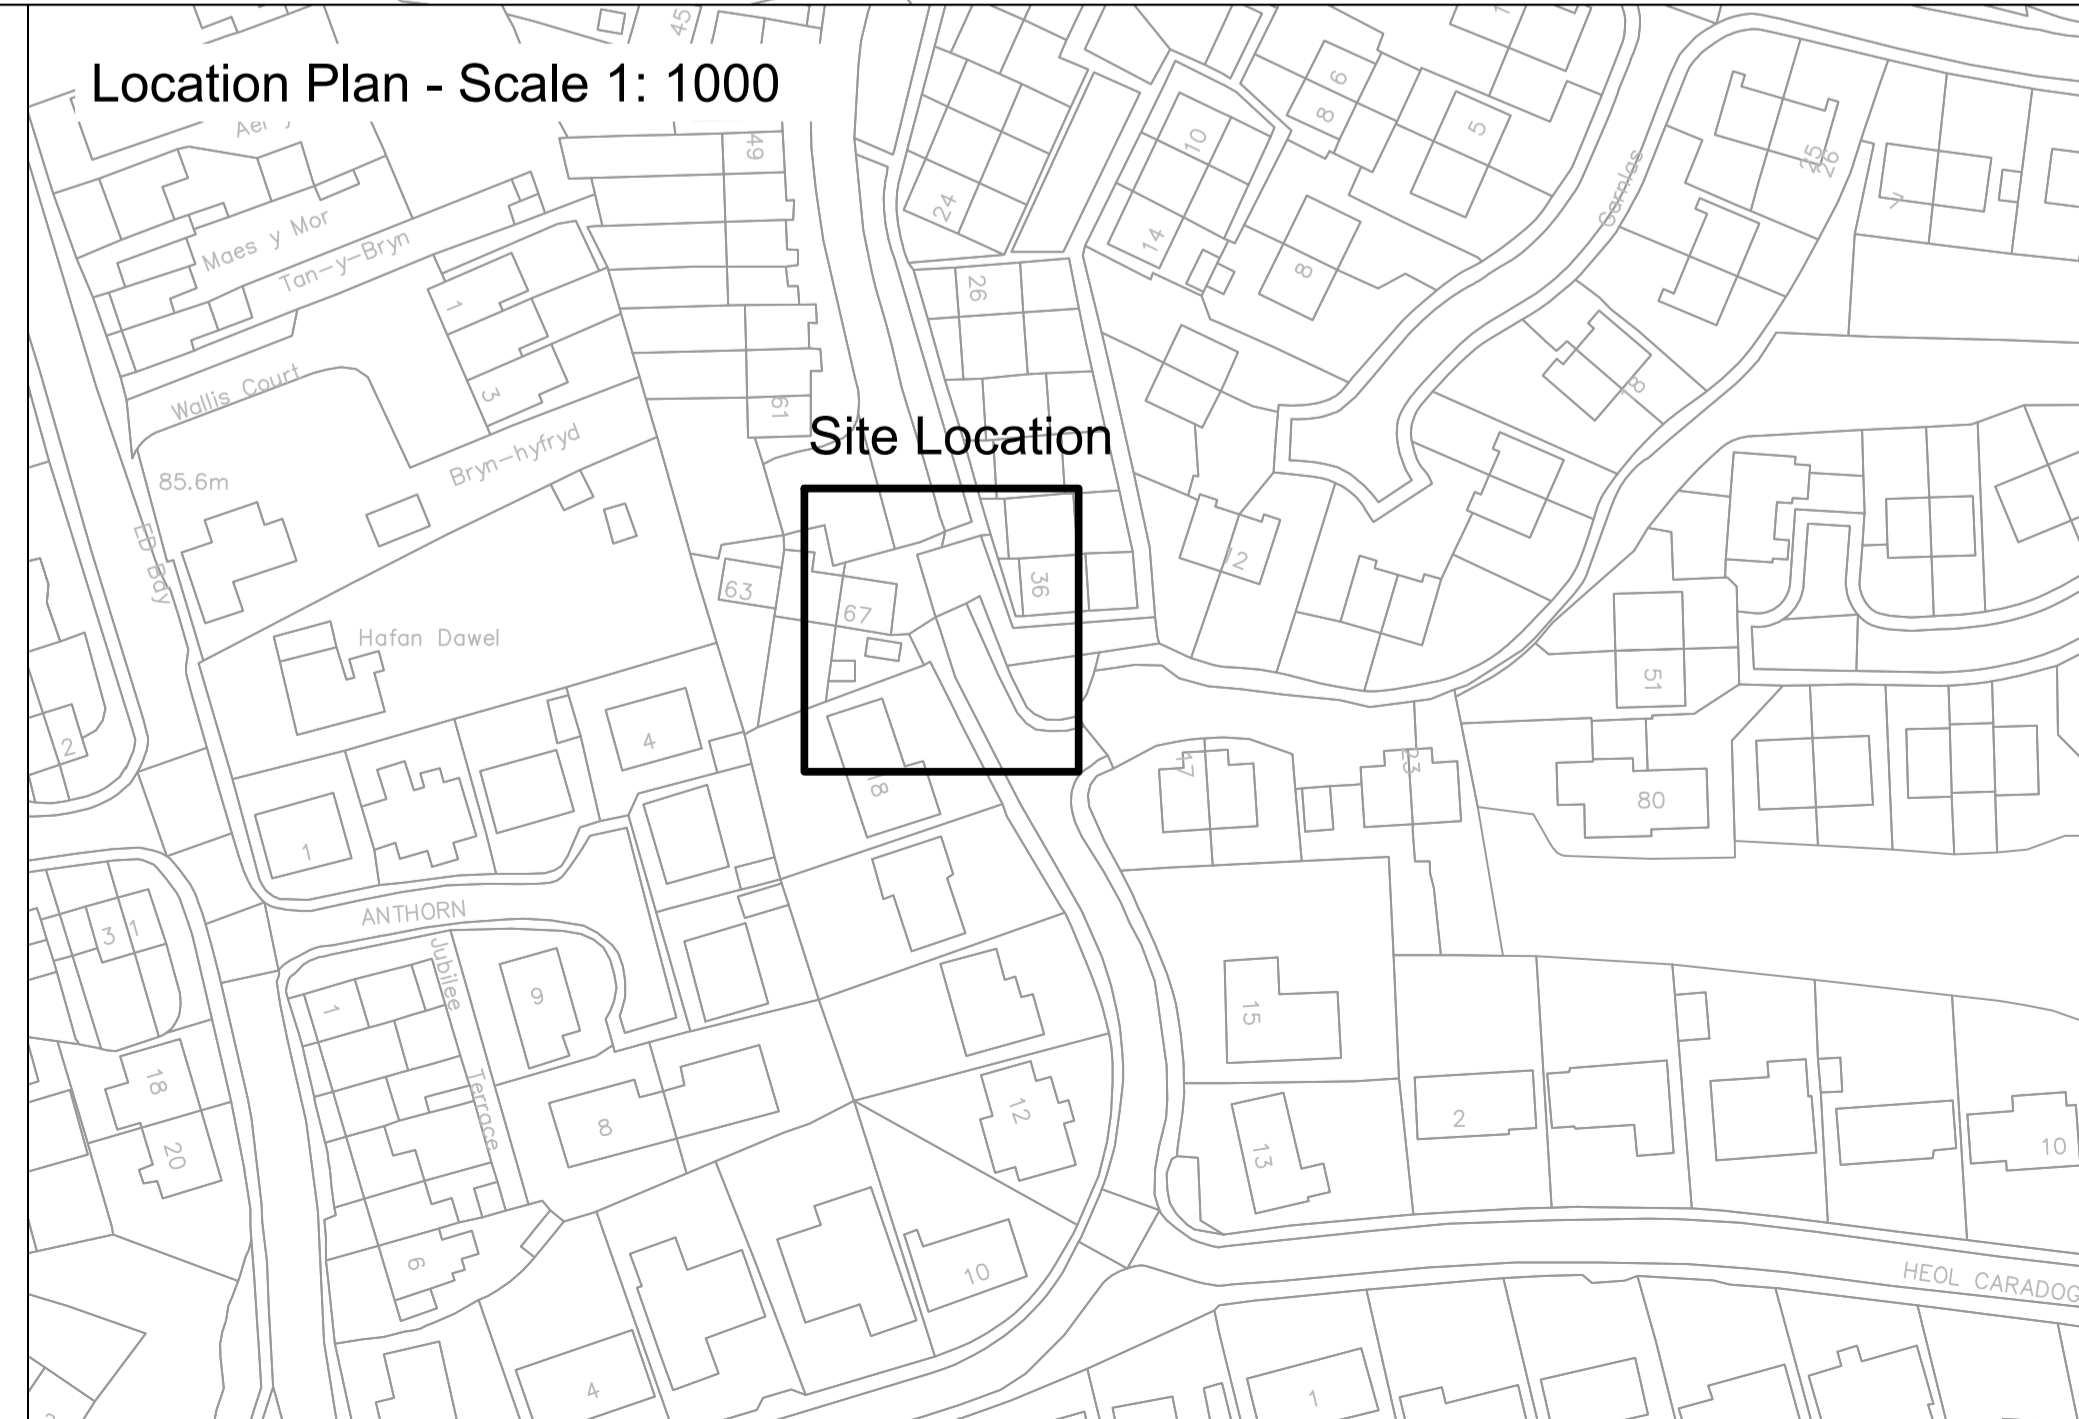

EXTRACT FROM ORDNANCE SURVEY SM9636

© Ordnance Survey and other copyright holders 2014. Ordnance Survey is a registered trademark of Ordnance Survey. 

REV	DESCRIPTION	BY	DATE

**PEMBROKESHIRE COUNTY COUNCIL**  
 CYNGOR SIR PENFRO

Cyngor Sir Penfro, Neudd y Sir, HWLLFFORDD, Sir Benfro. SA61 1TP  
 Pembrokehire County Council, County Hall, HAVERFORDWEST, Pembrokehire. SA61 1TP  
 Ffon: 01437 764551 Tel: 01437 764551  
 www.pembrokeshire.gov.uk

PROJECT TITLE  
**BUS PRIORITY PENWALLIS**

DRAWING TITLE  
**BRYN LLEWLLYN OPTION 1 ONE WAY SYSTEM**

SCALE	AS SHOWN @ A1	DRAWN BY	EW	09/24
PROJECT PHASE	FEASIBILITY	CHECKED		
DRAWING No.				
PROJECT No.	CA18037 F101			