

St Dogmaels Improvements: Phase 1— Village Centre & Boardwalk

Location: St Dogmaels





Phase 1: Boardwalk Route

- Phase 1 seeks to look at detailed design leading to construction of the preferred route (red route)
- Following along the existing infrastructure in the area and upgrading to provide a safe and user friendly connection for a Shared Use Path, along Feidr Fach.
- Elements of this route would require a cantilever boardwalk section near the tidal estuary
- Priority: 1

Phase 1: Village Centre Route

- Phase 1 seeks to look at detailed design leading to construction of the key route through the Village centre (purple route)
- Improved connectivity through series of pedestrian improvements, footway widening, improved connectivity to Feidr Fach
- Proposed priority flow for vehicle traffic at High Street / Feidr Fawr (see plan below)
- Priority: 2

Potential junction arrangement to provide raised table, surface narrowing and prioritise traffic flow (south bound). Enables safe pedestrian movement through this section (0.8m wide foot-way).

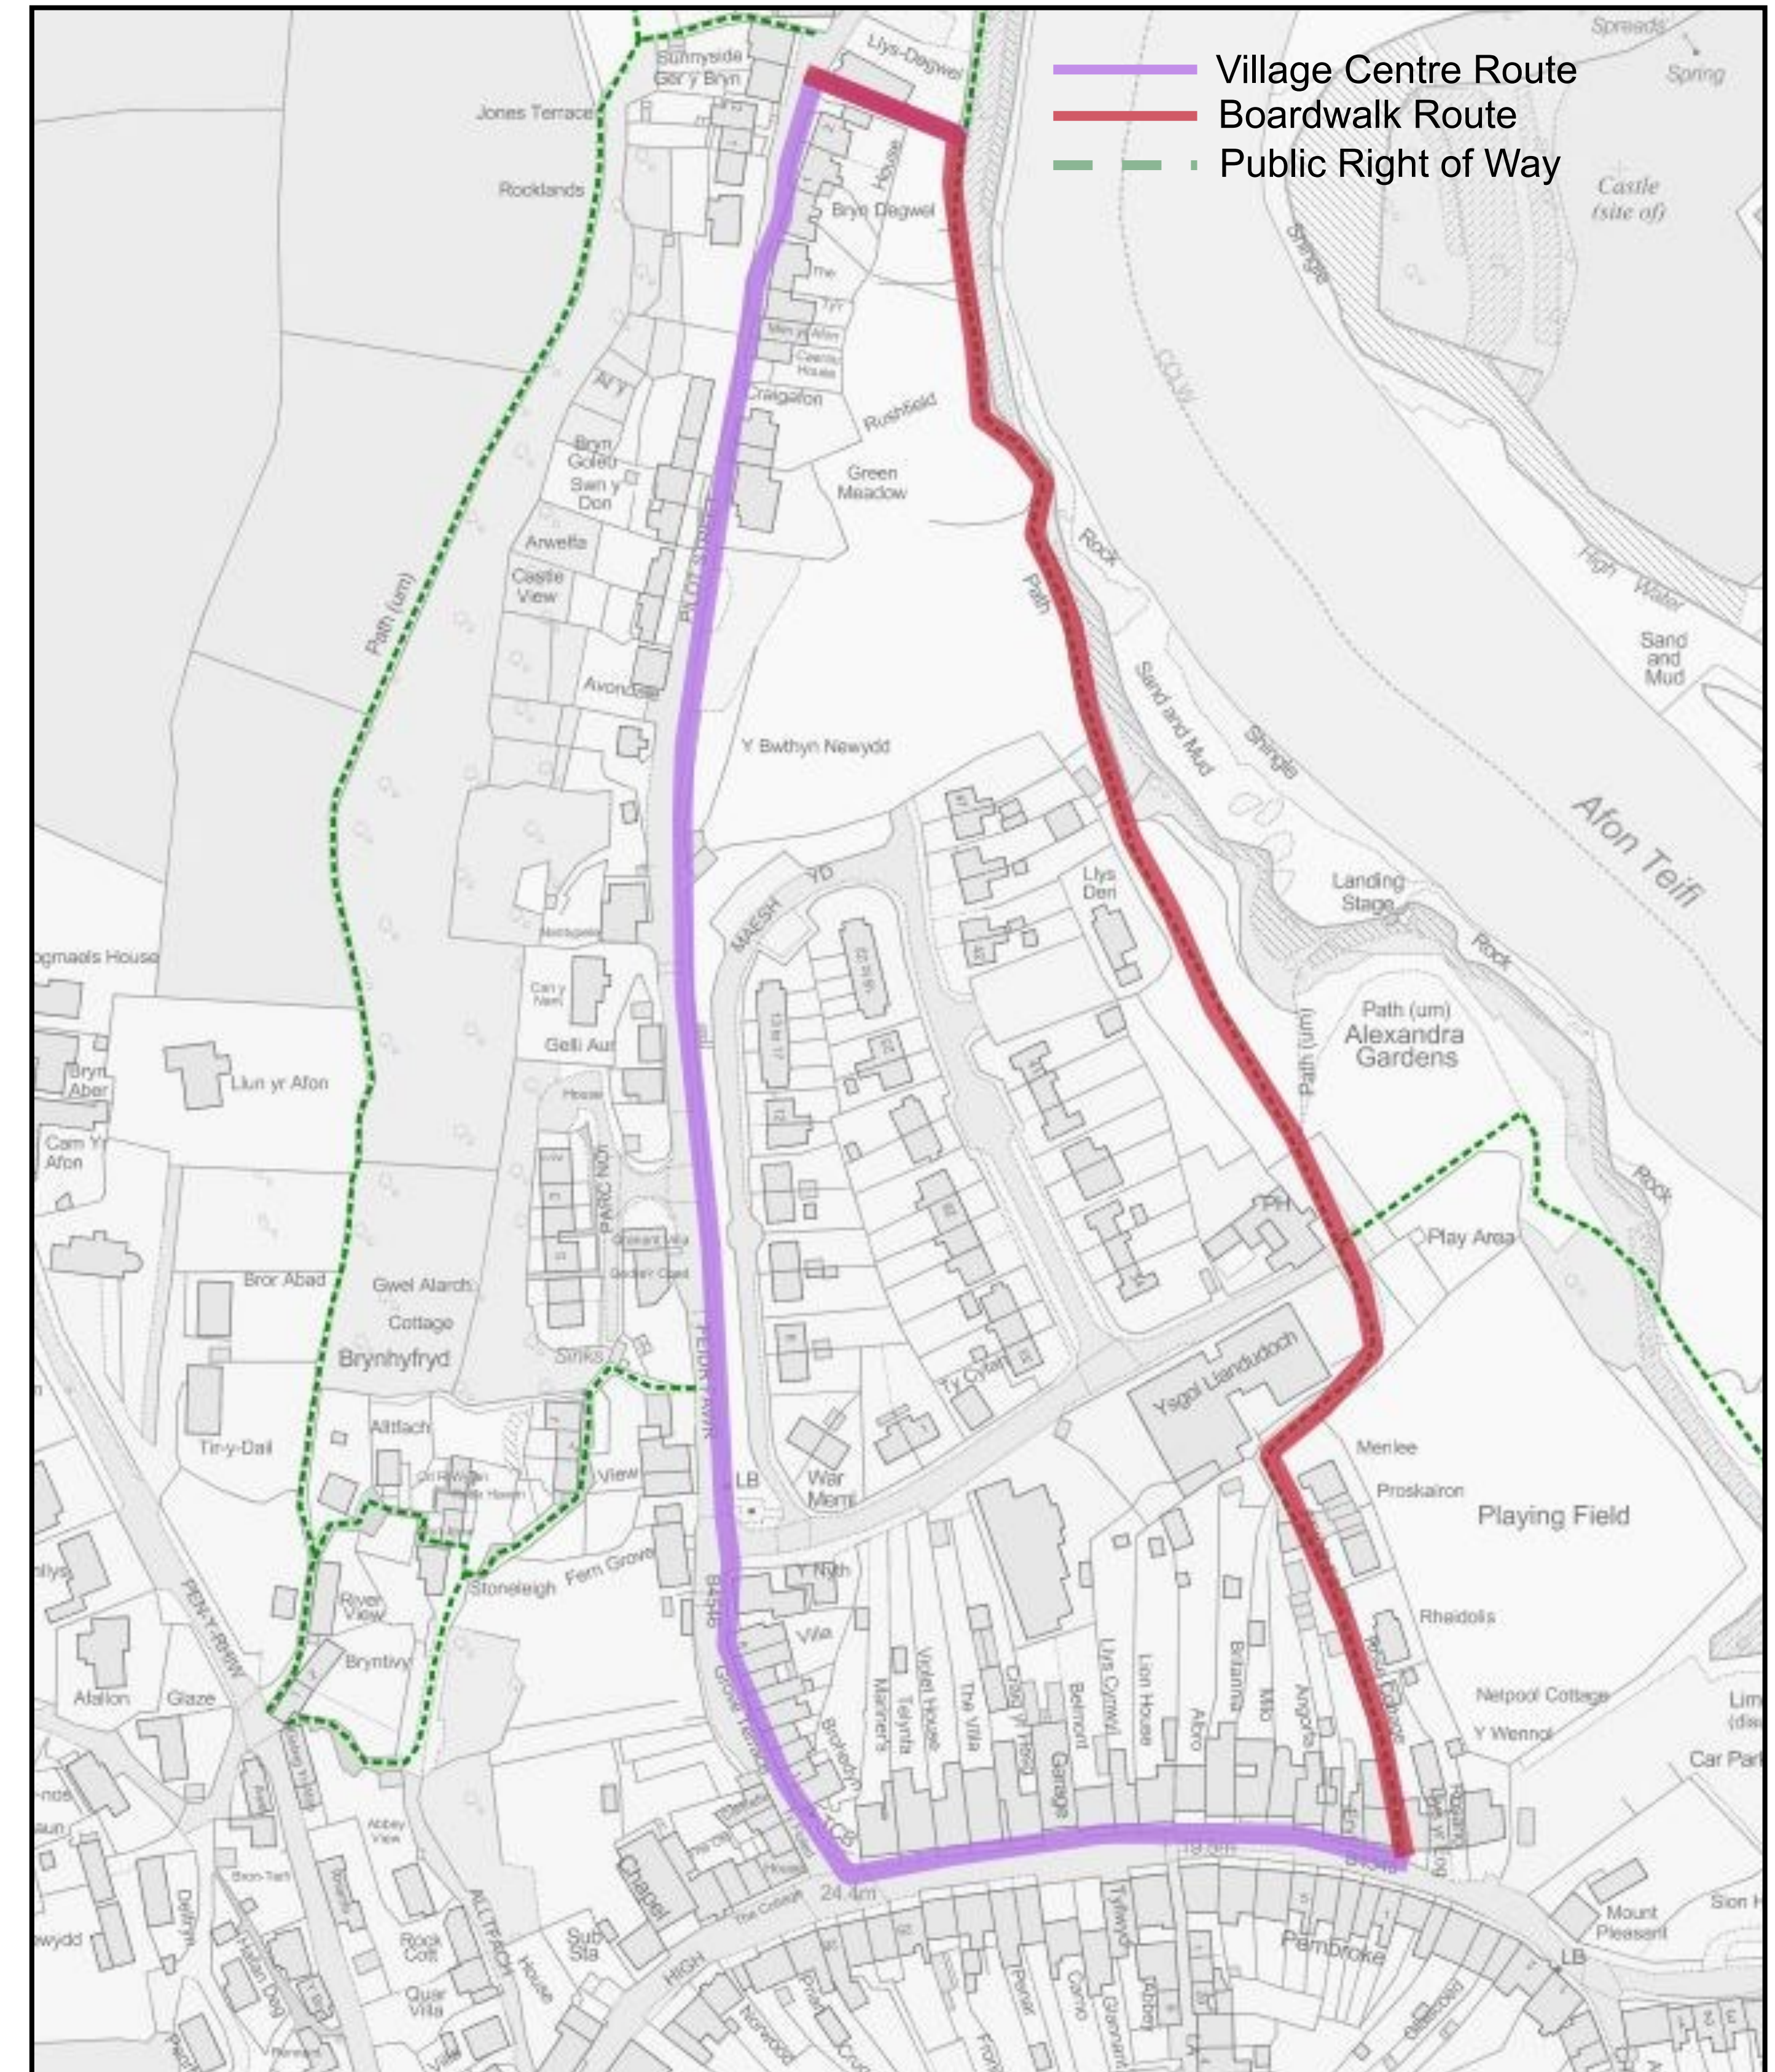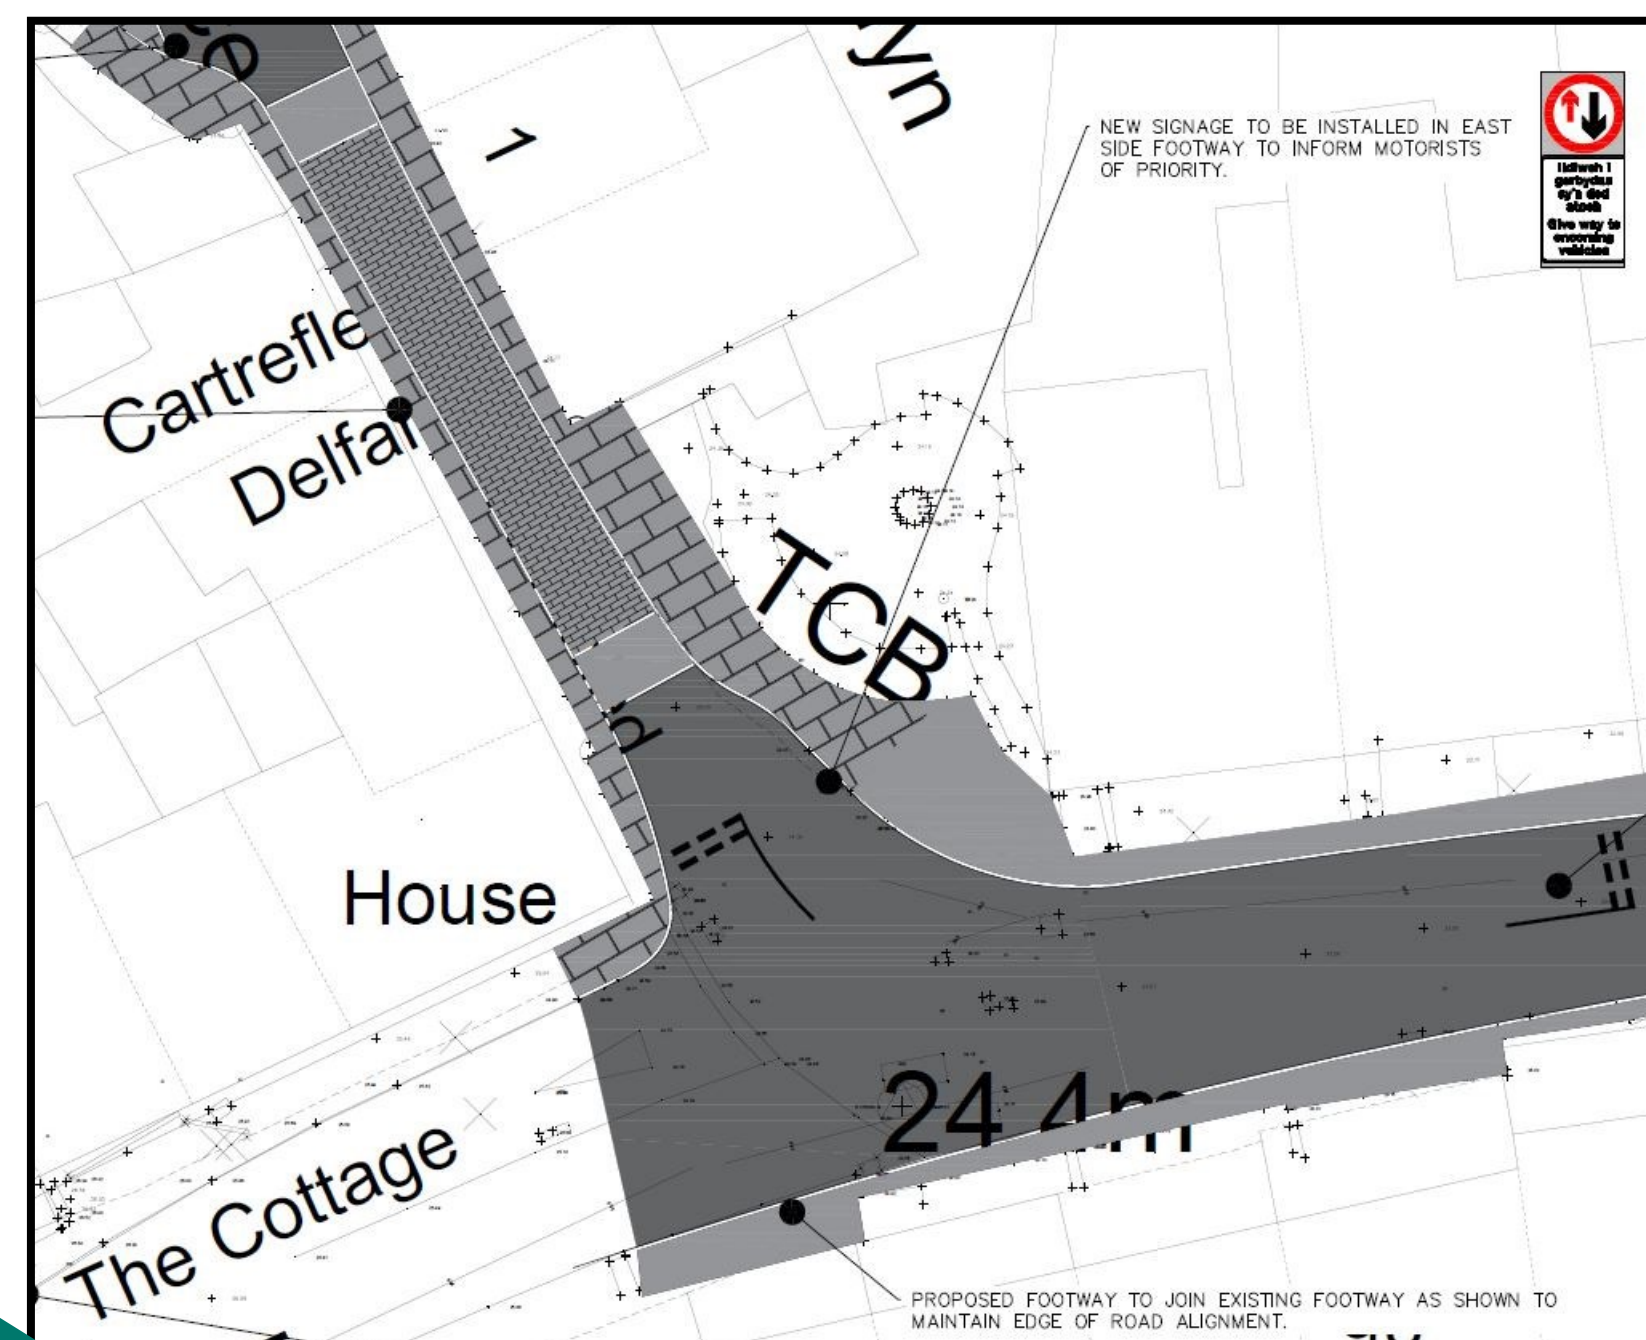

PCC Transport Strategy Team



Ariennir gan Lywodraeth Cymru
Funded by Welsh Government