

# St Dogmaels Improvements: Phase 1— Village Centre & Boardwalk

Location: St Dogmaels




## Phase 1: Boardwalk Route


- Phase 1 seeks to look at detailed design leading to construction of the preferred route (red route)
- Following along the existing infrastructure in the area and upgrading to provide a safe and user friendly connection for a Shared Use Path, along Feidr Fach.
- Elements of this route would require a cantilever boardwalk section near the tidal estuary
- Priority: 1

## Phase 1: Village Centre Route

- Phase 1 seeks to look at detailed design leading to construction of the key route through the Village centre (purple route)
- Improved connectivity through series of pedestrian improvements, footway widening, improved connectivity to Feidr Fach
- Proposed priority flow for vehicle traffic at High Street / Feidr Fawr (see plan below)
- Priority: 2

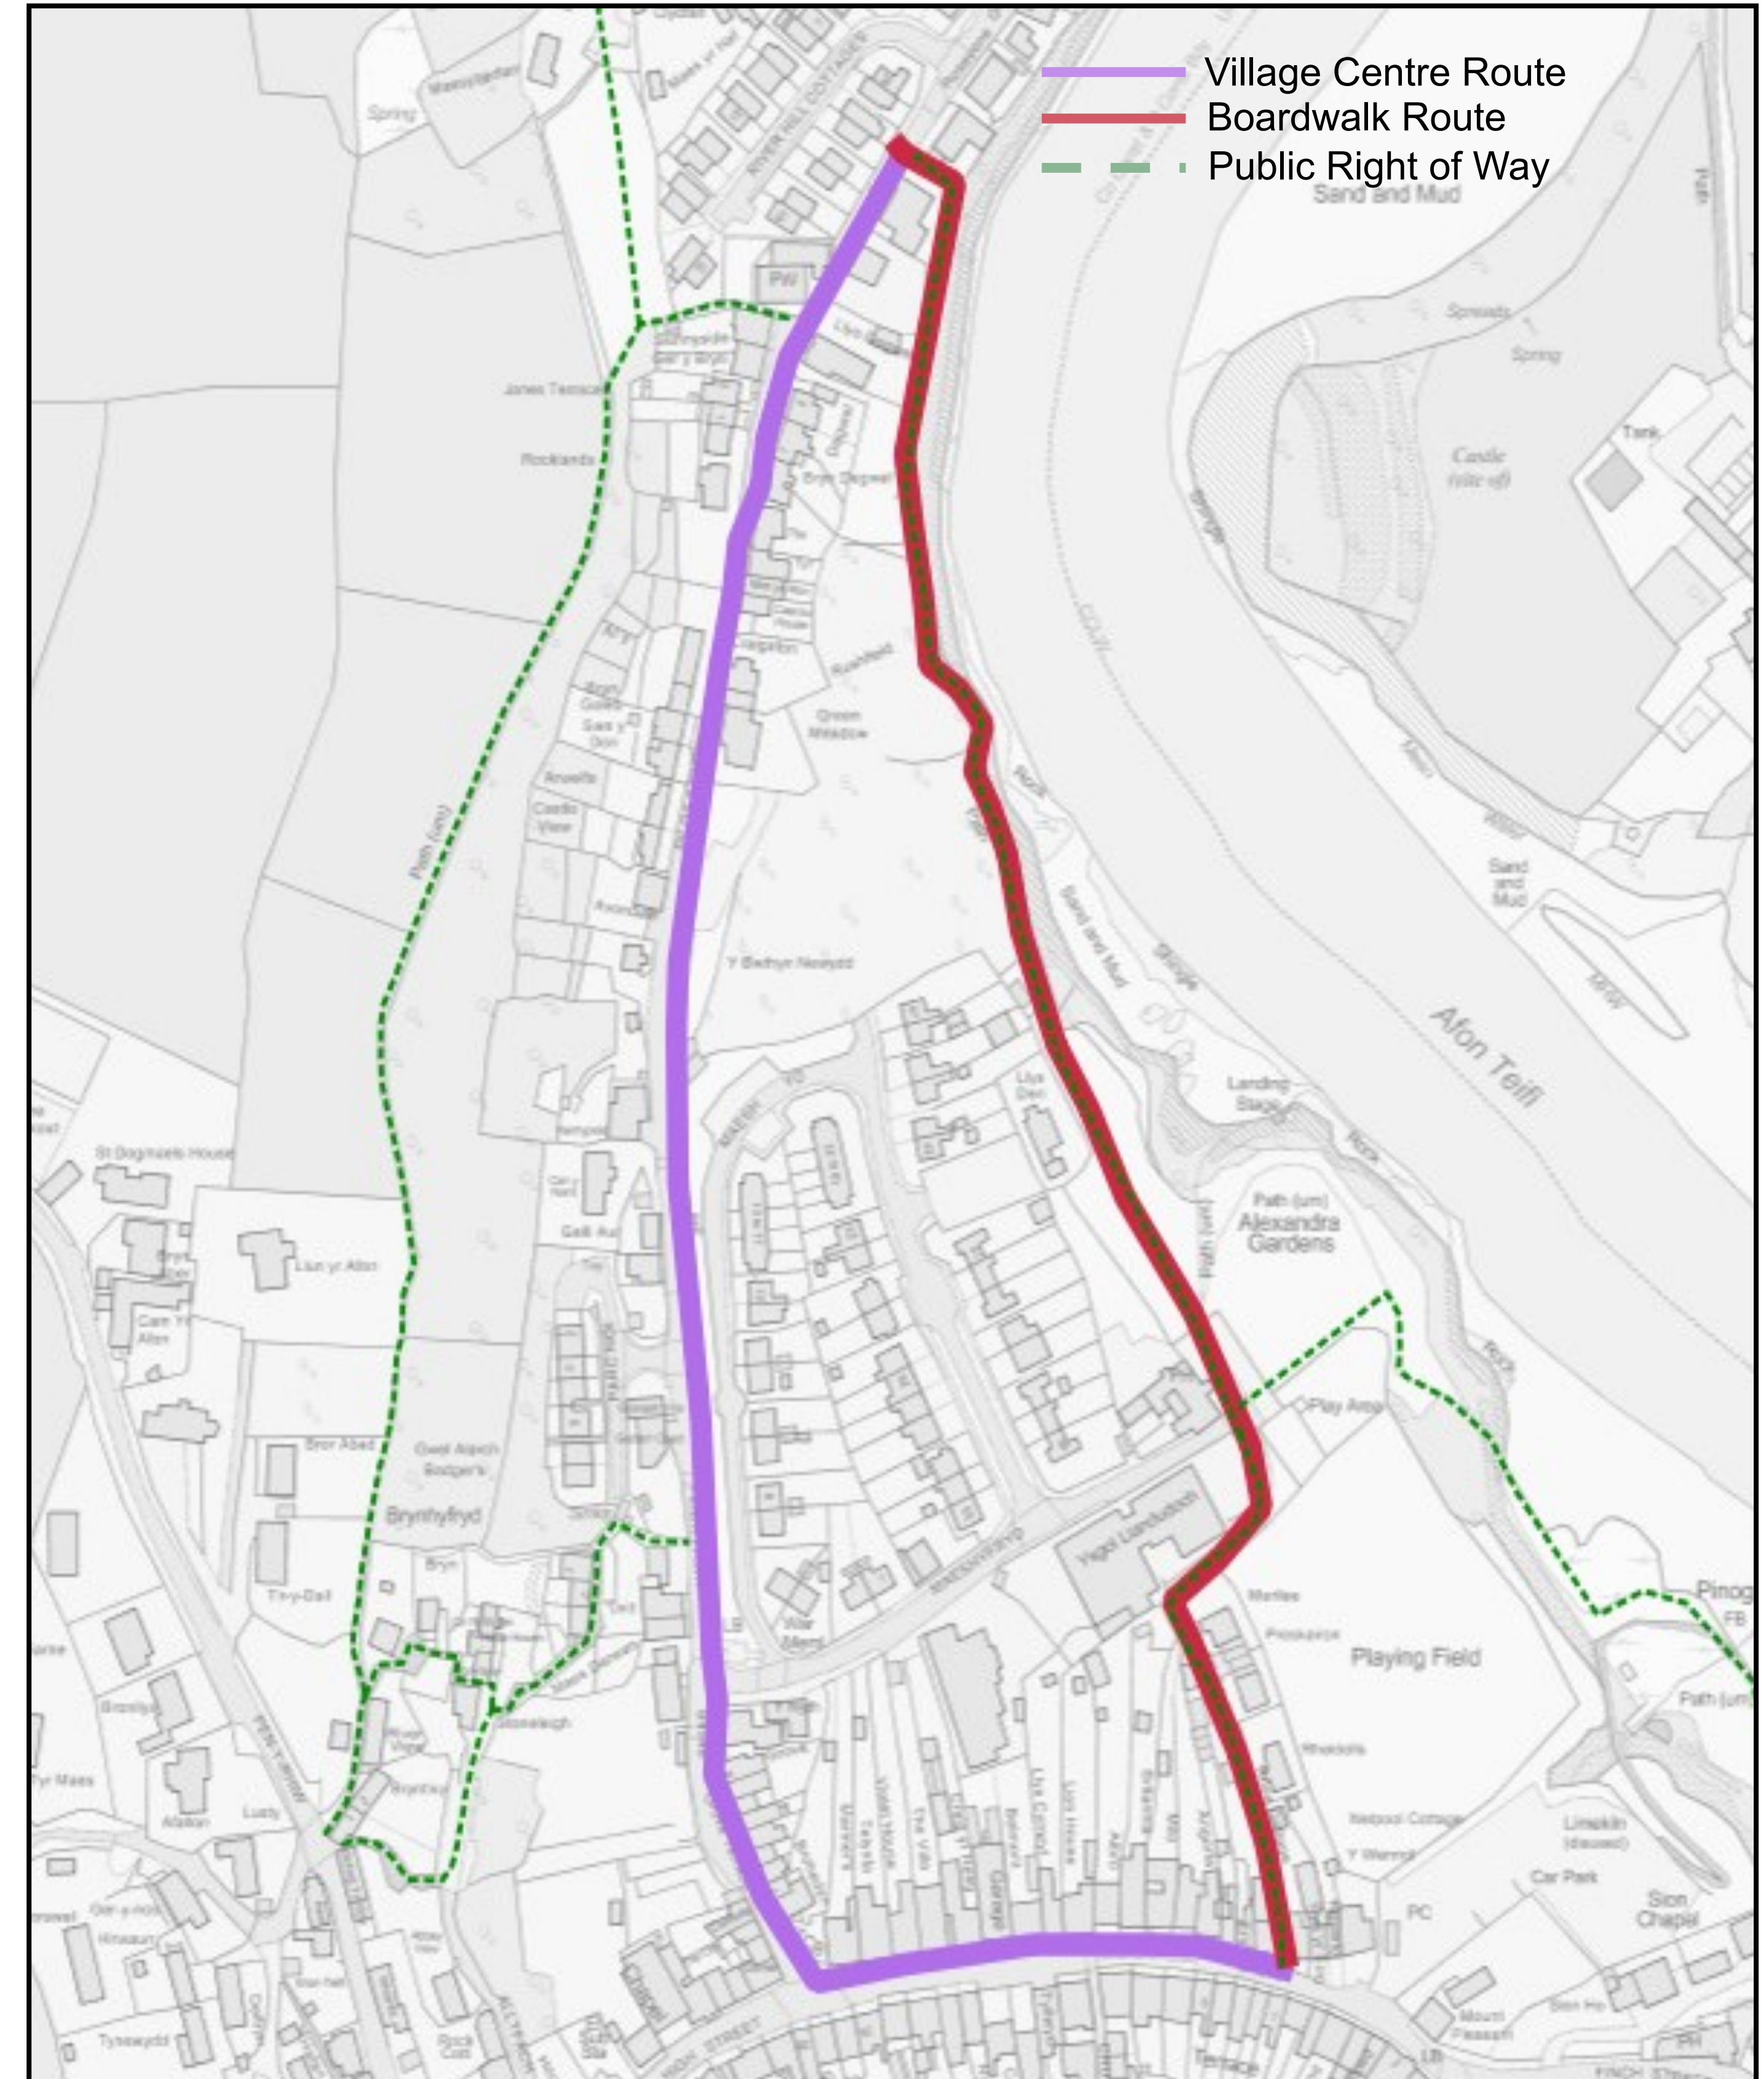

Potential junction arrangement to provide raised table, surface narrowing and prioritise traffic flow (south bound). Enables safe pedestrian movement through this section (0.8m wide footway).

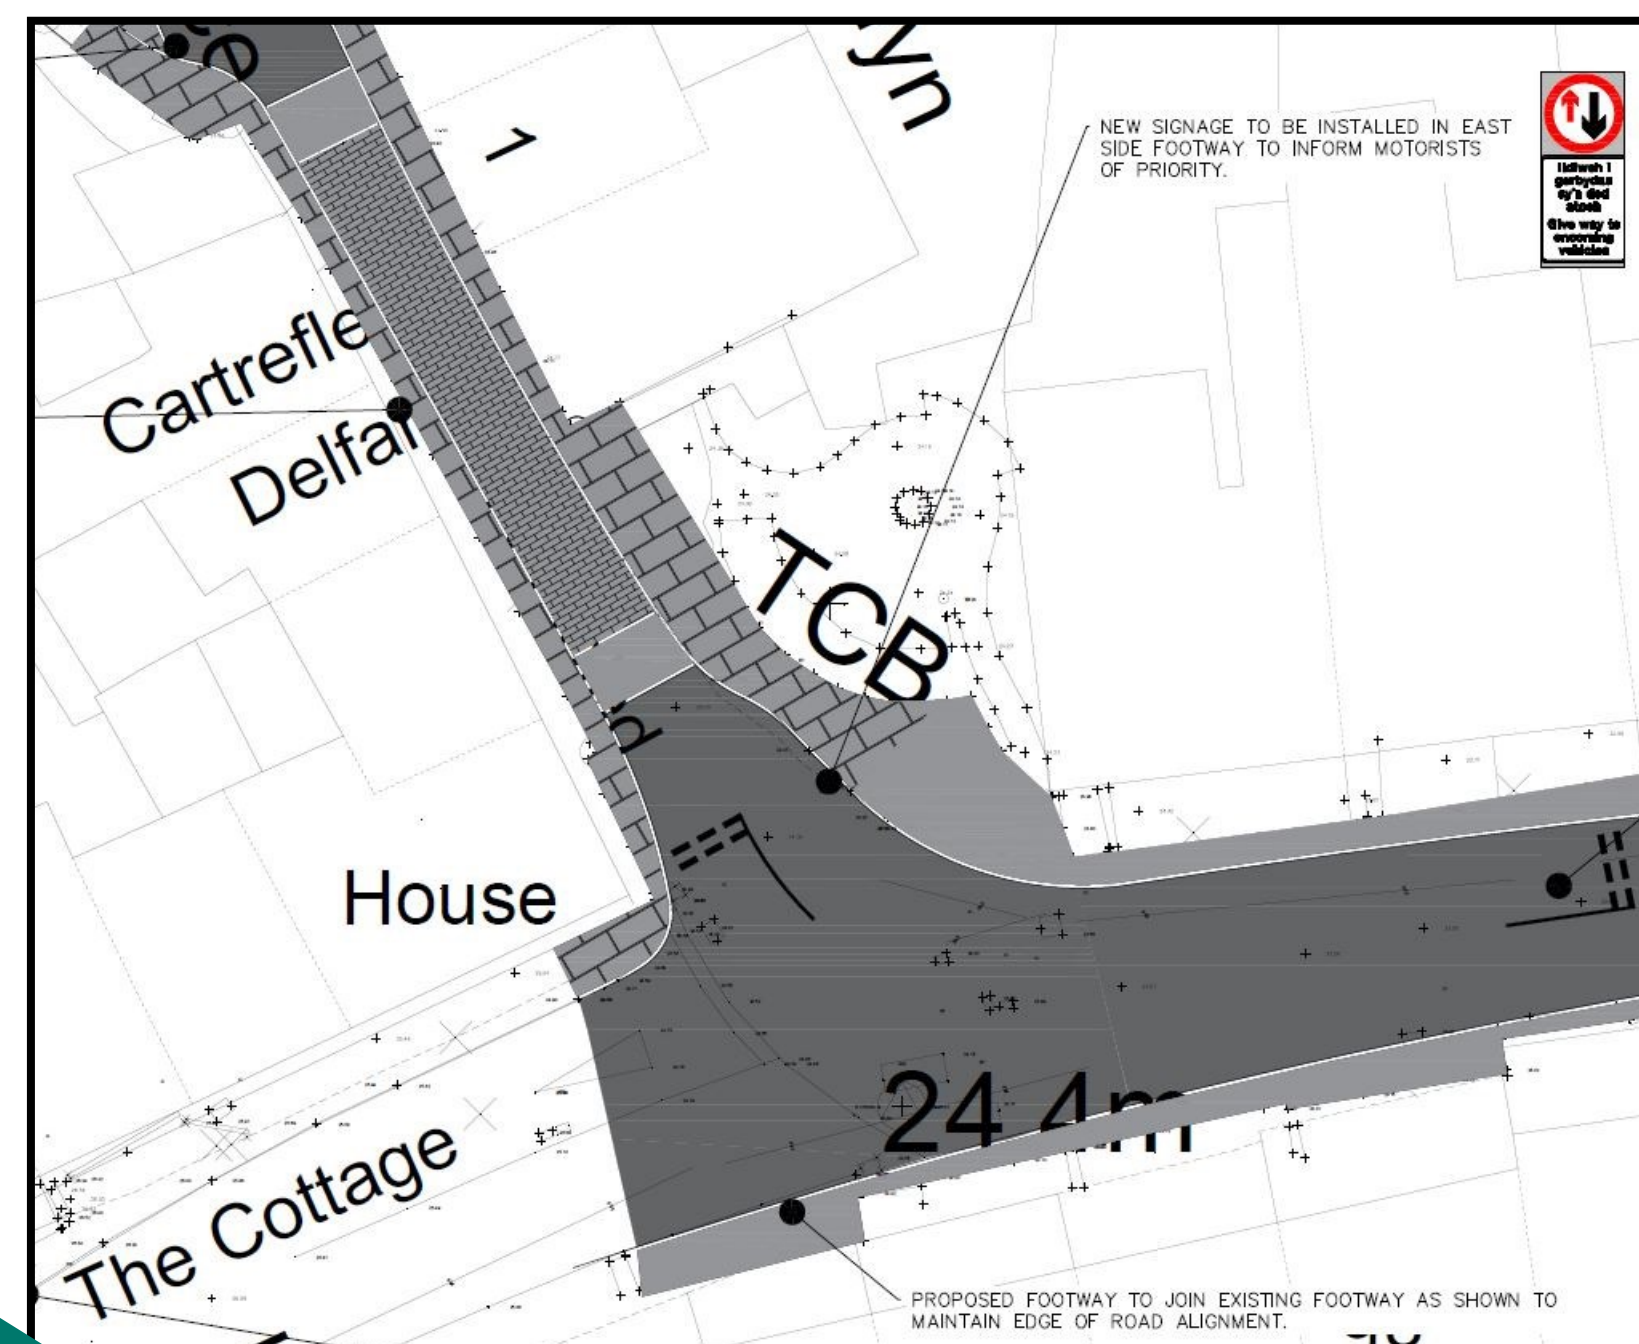

PCC Transport Strategy Team



Ariennir gan Lywodraeth Cymru  
Funded by Welsh Government