
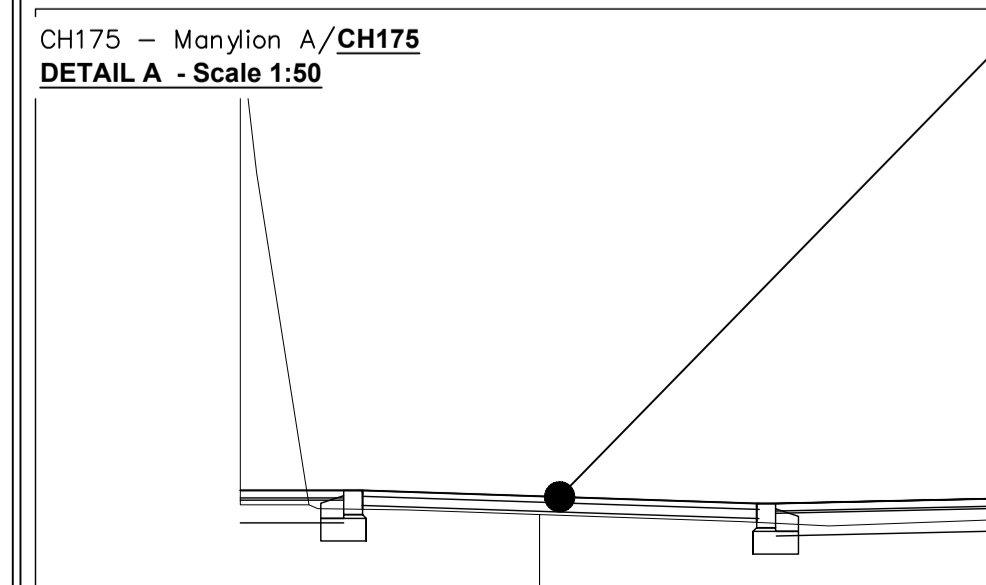
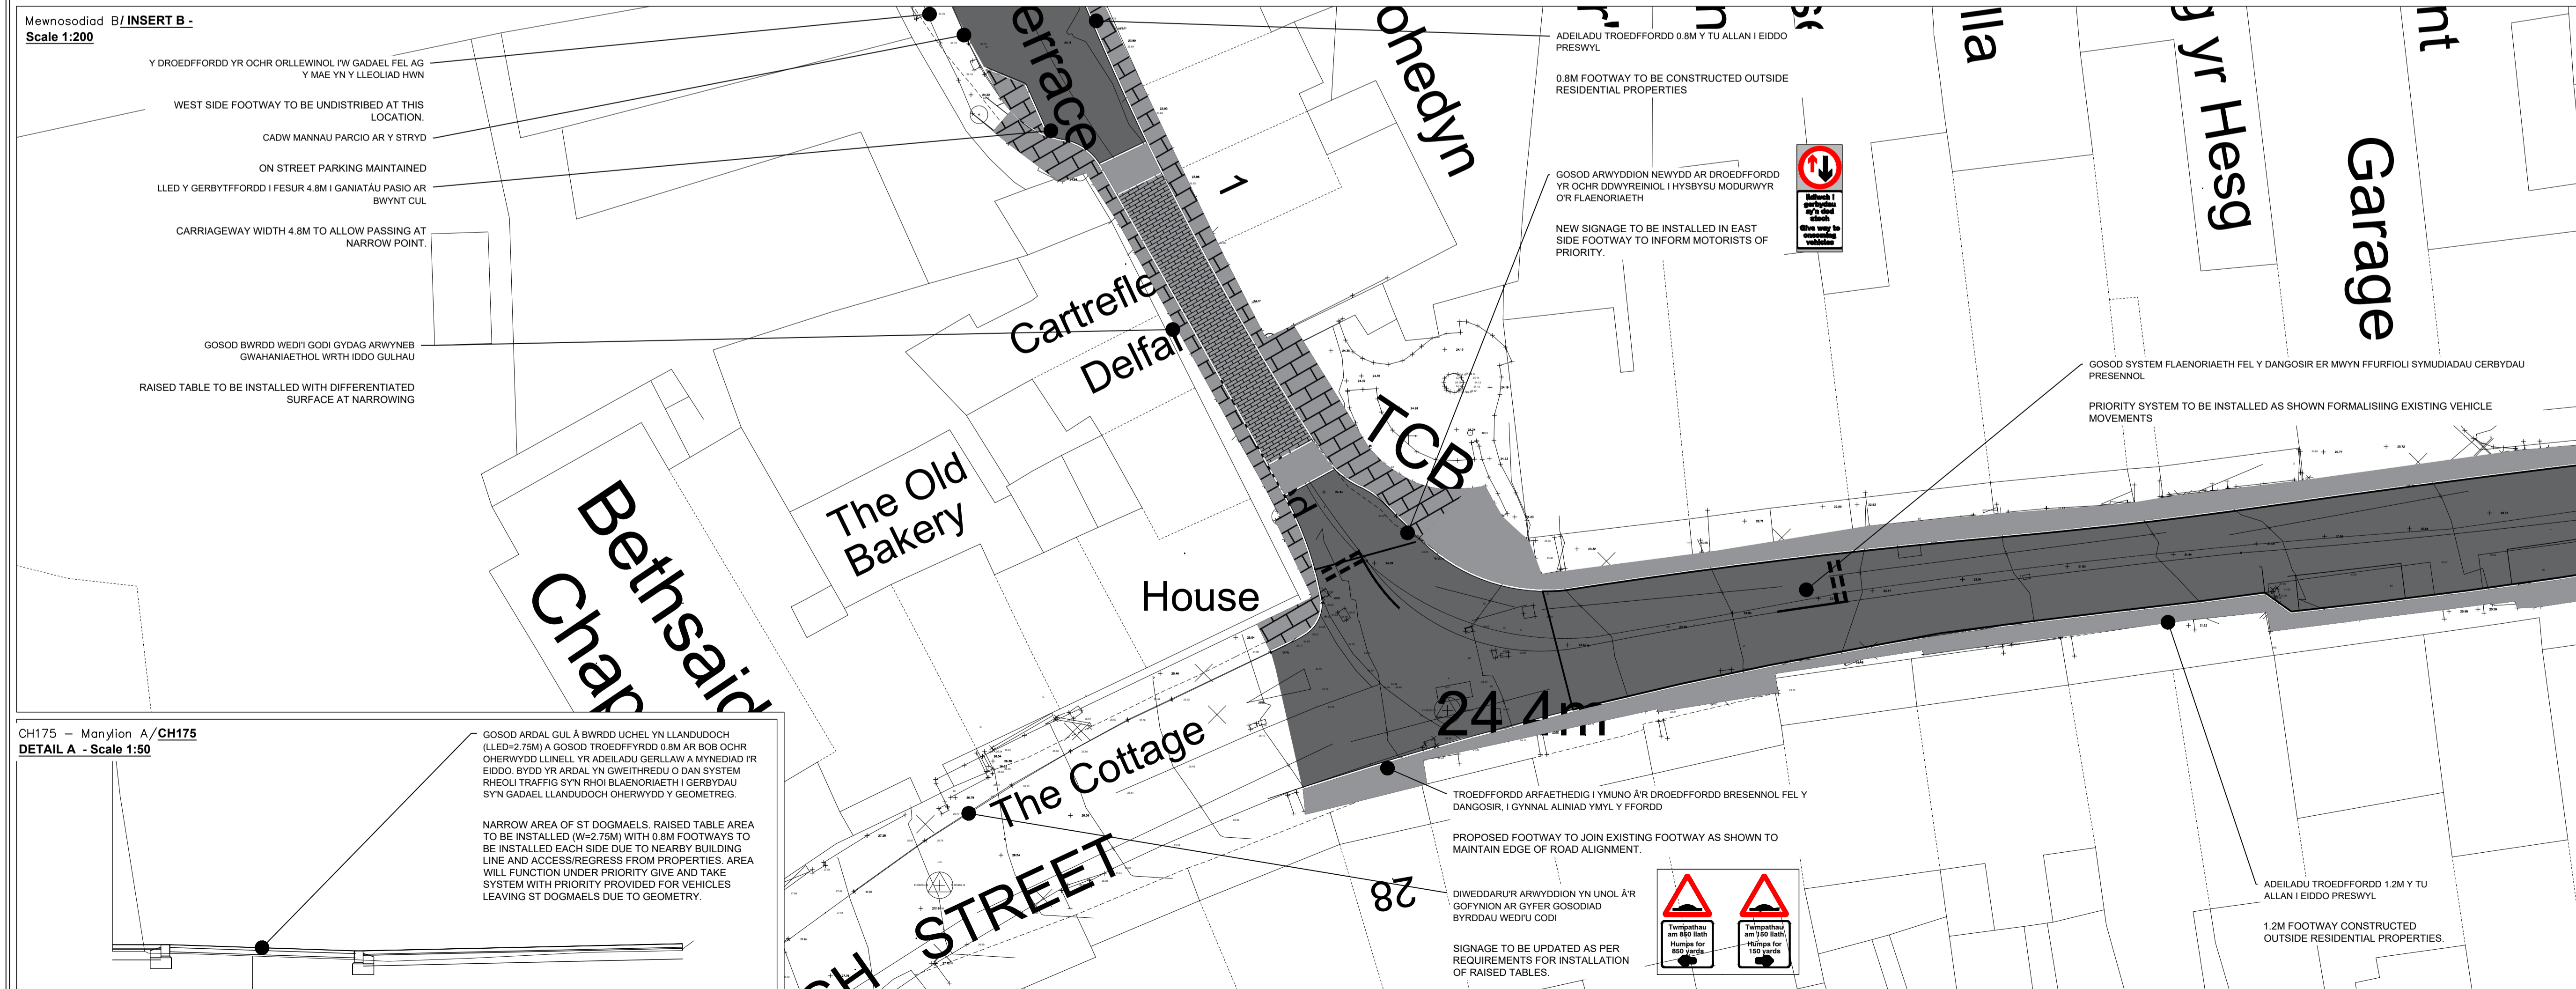


F102 WE - MEWNOSODIAD A
INSERT A - SCALE 1:200

DRAFT / DRAFFT

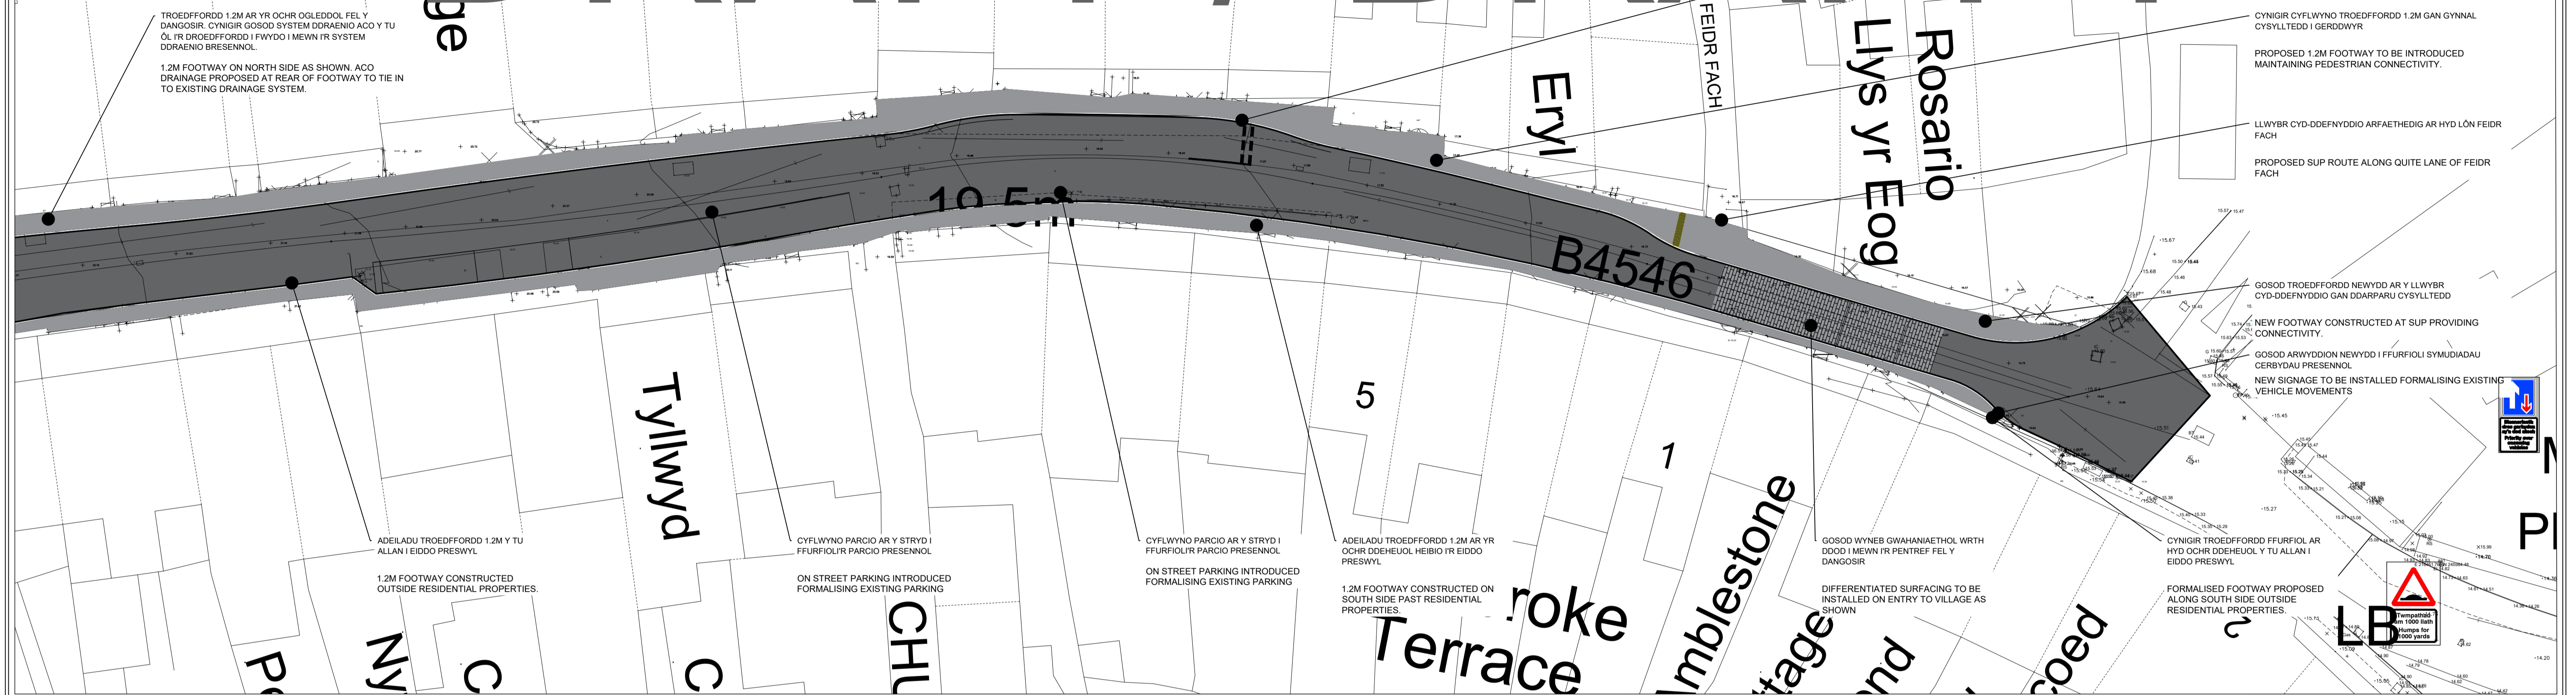

CYNGIR ADELADU TROEDFFORDD YNGHYD A MAN PASIO I LEDUR GERBYTFFORDD I 5.5M GYDA BLAENORIAETH YN CAEL EI RHOI I'R MYNEDIAD I LANDUDOGH.

FOOTWAY TO BE CONSTRUCTED ALONG WITH PASSING PLACE WIDENING CARRIAGEWAY TO 5.5M. PRIORITY GIVEN ON ENTRY TO ST DOGMAELS.

CYNGIR CYFLWYNO TROEDFFORDD 1.2M GAN GYNNAL CYSYLTEDD I GERDDWYR

PROPOSED 1.2M FOOTWAY TO BE INTRODUCED MAINTAINING PEDESTRIAN CONNECTIVITY.

LLWYR CYD-DEFFNYDDIO ARFAETHEDIG AR HYD LńN FEIDR FACH

PROPOSED SUP ROUTE ALONG QUITE LANE OF FEIDR FACH

GOSOD TROEDFFORDD NEWYDD AR Y LLWYR CYD-DEFFNYDDIO GAN DDARPARU CYSYLTEDD

NEW FOOTWAY CONSTRUCTED AT SUP PROVIDING CONNECTIVITY.

GOSOD ARWYDDION NEWYDD I FFURFOLI SYMUDIADAU CERBYDAU PRESENNOL

NEW SIGNAGE TO BE INSTALLED FORMALISING EXISTING VEHICLE MOVEMENTS

CYNGIR TROEDFFORDD FFURFOLIR AR HYD OCHR DDDEHEUL Y TU ALLAN I EIDDO PRESWYL

FORMALISED FOOTWAY PROPOSED ALONG SOUTH SIDE OUTSIDE RESIDENTIAL PROPERTIES.

EXTRACT FROM ORDNANCE SURVEY
SN1645


PEMBROKESHIRE COUNTY COUNCIL
CYNGOR SIR PENFRO

Cyngor Sir Penfro, Newydd y Sir, HWLLEFFORDD, Sir Penfro, SA61 1TP
Pembrokeshire County Council, County Hall, HAVERFORDWEST, Pembrokeshire, SA61 1TP


Ffôn: 01437 764551
Tel: 01437 764551
www.pembrokeshire.gov.uk

PROJECT TITLE	ATC Llandudoch Cam 1 ATC ST DOGMAELS PHASE 1		
DRAWING TITLE	Mewnodiad A a B INSERT A & B		
SCALE	AS SHOWN	DRAWN BY	RM 10/23
PROJECT PHASE	F	CHECKED	
DRAWING No.	CA1884 F102		

MEWNOSODIAD C/INSERT C -
SCALE 1:200

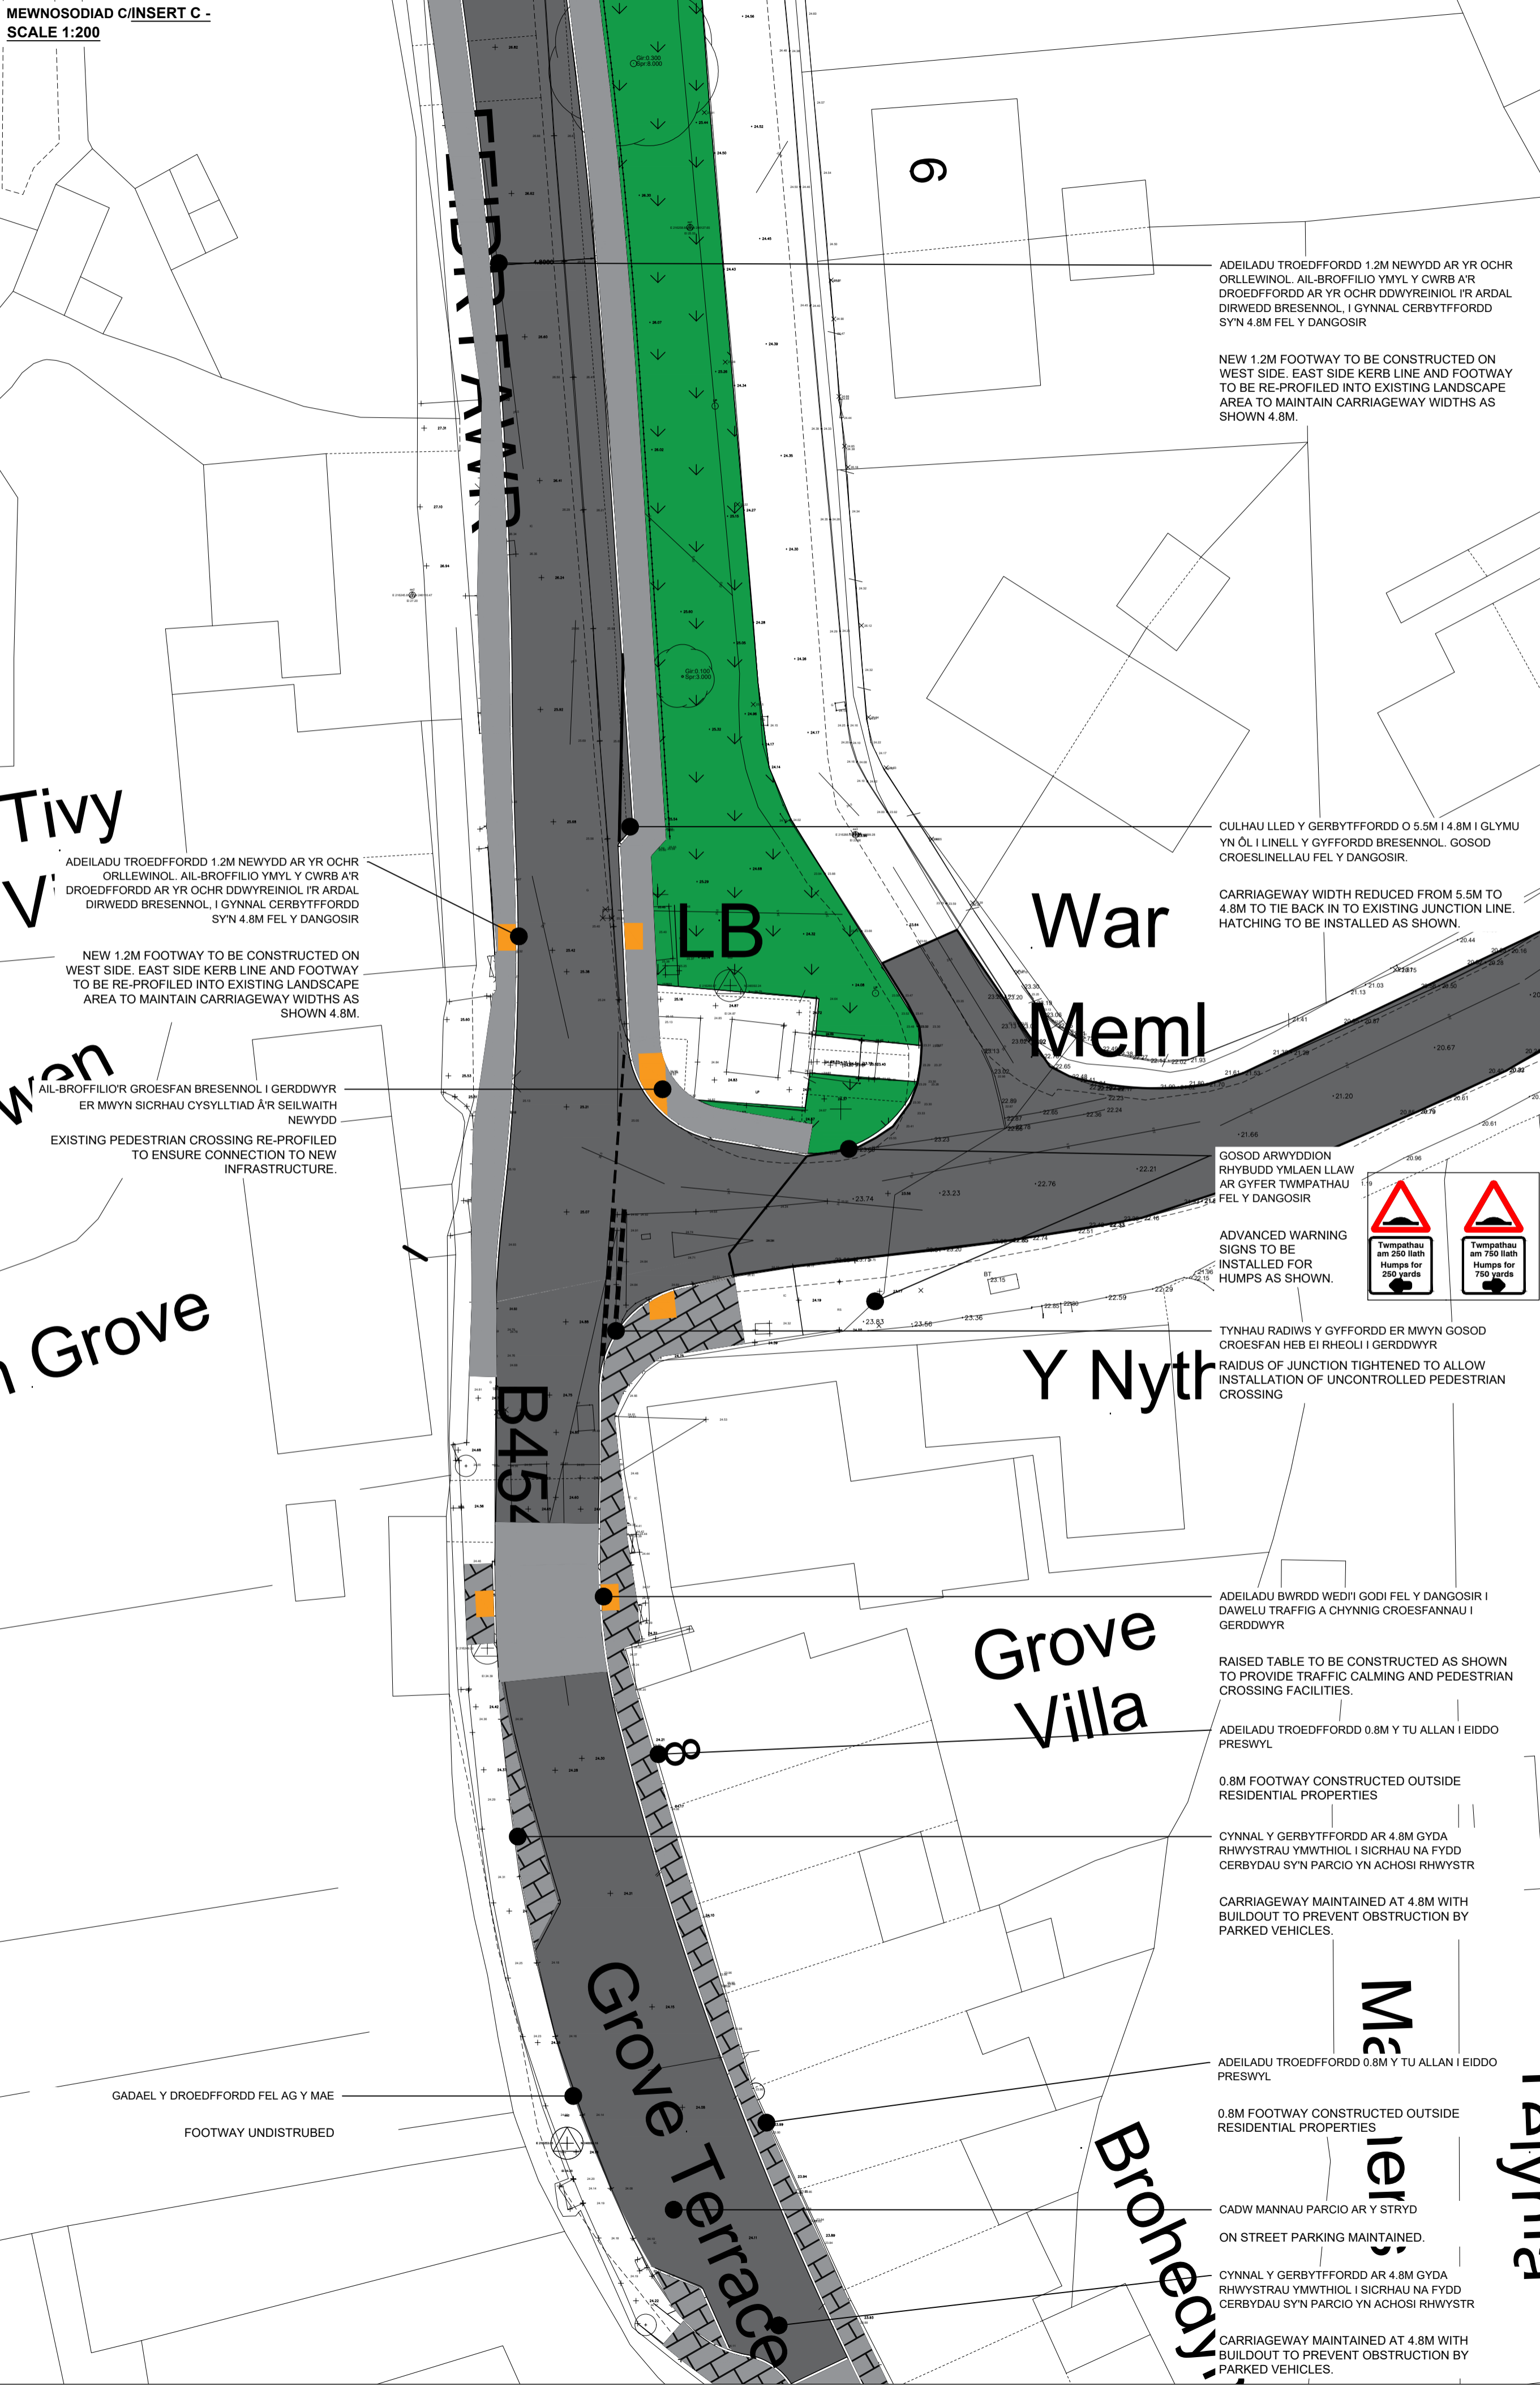


MEWNOSODIAD D/INSERT D -
SCALE 1:200

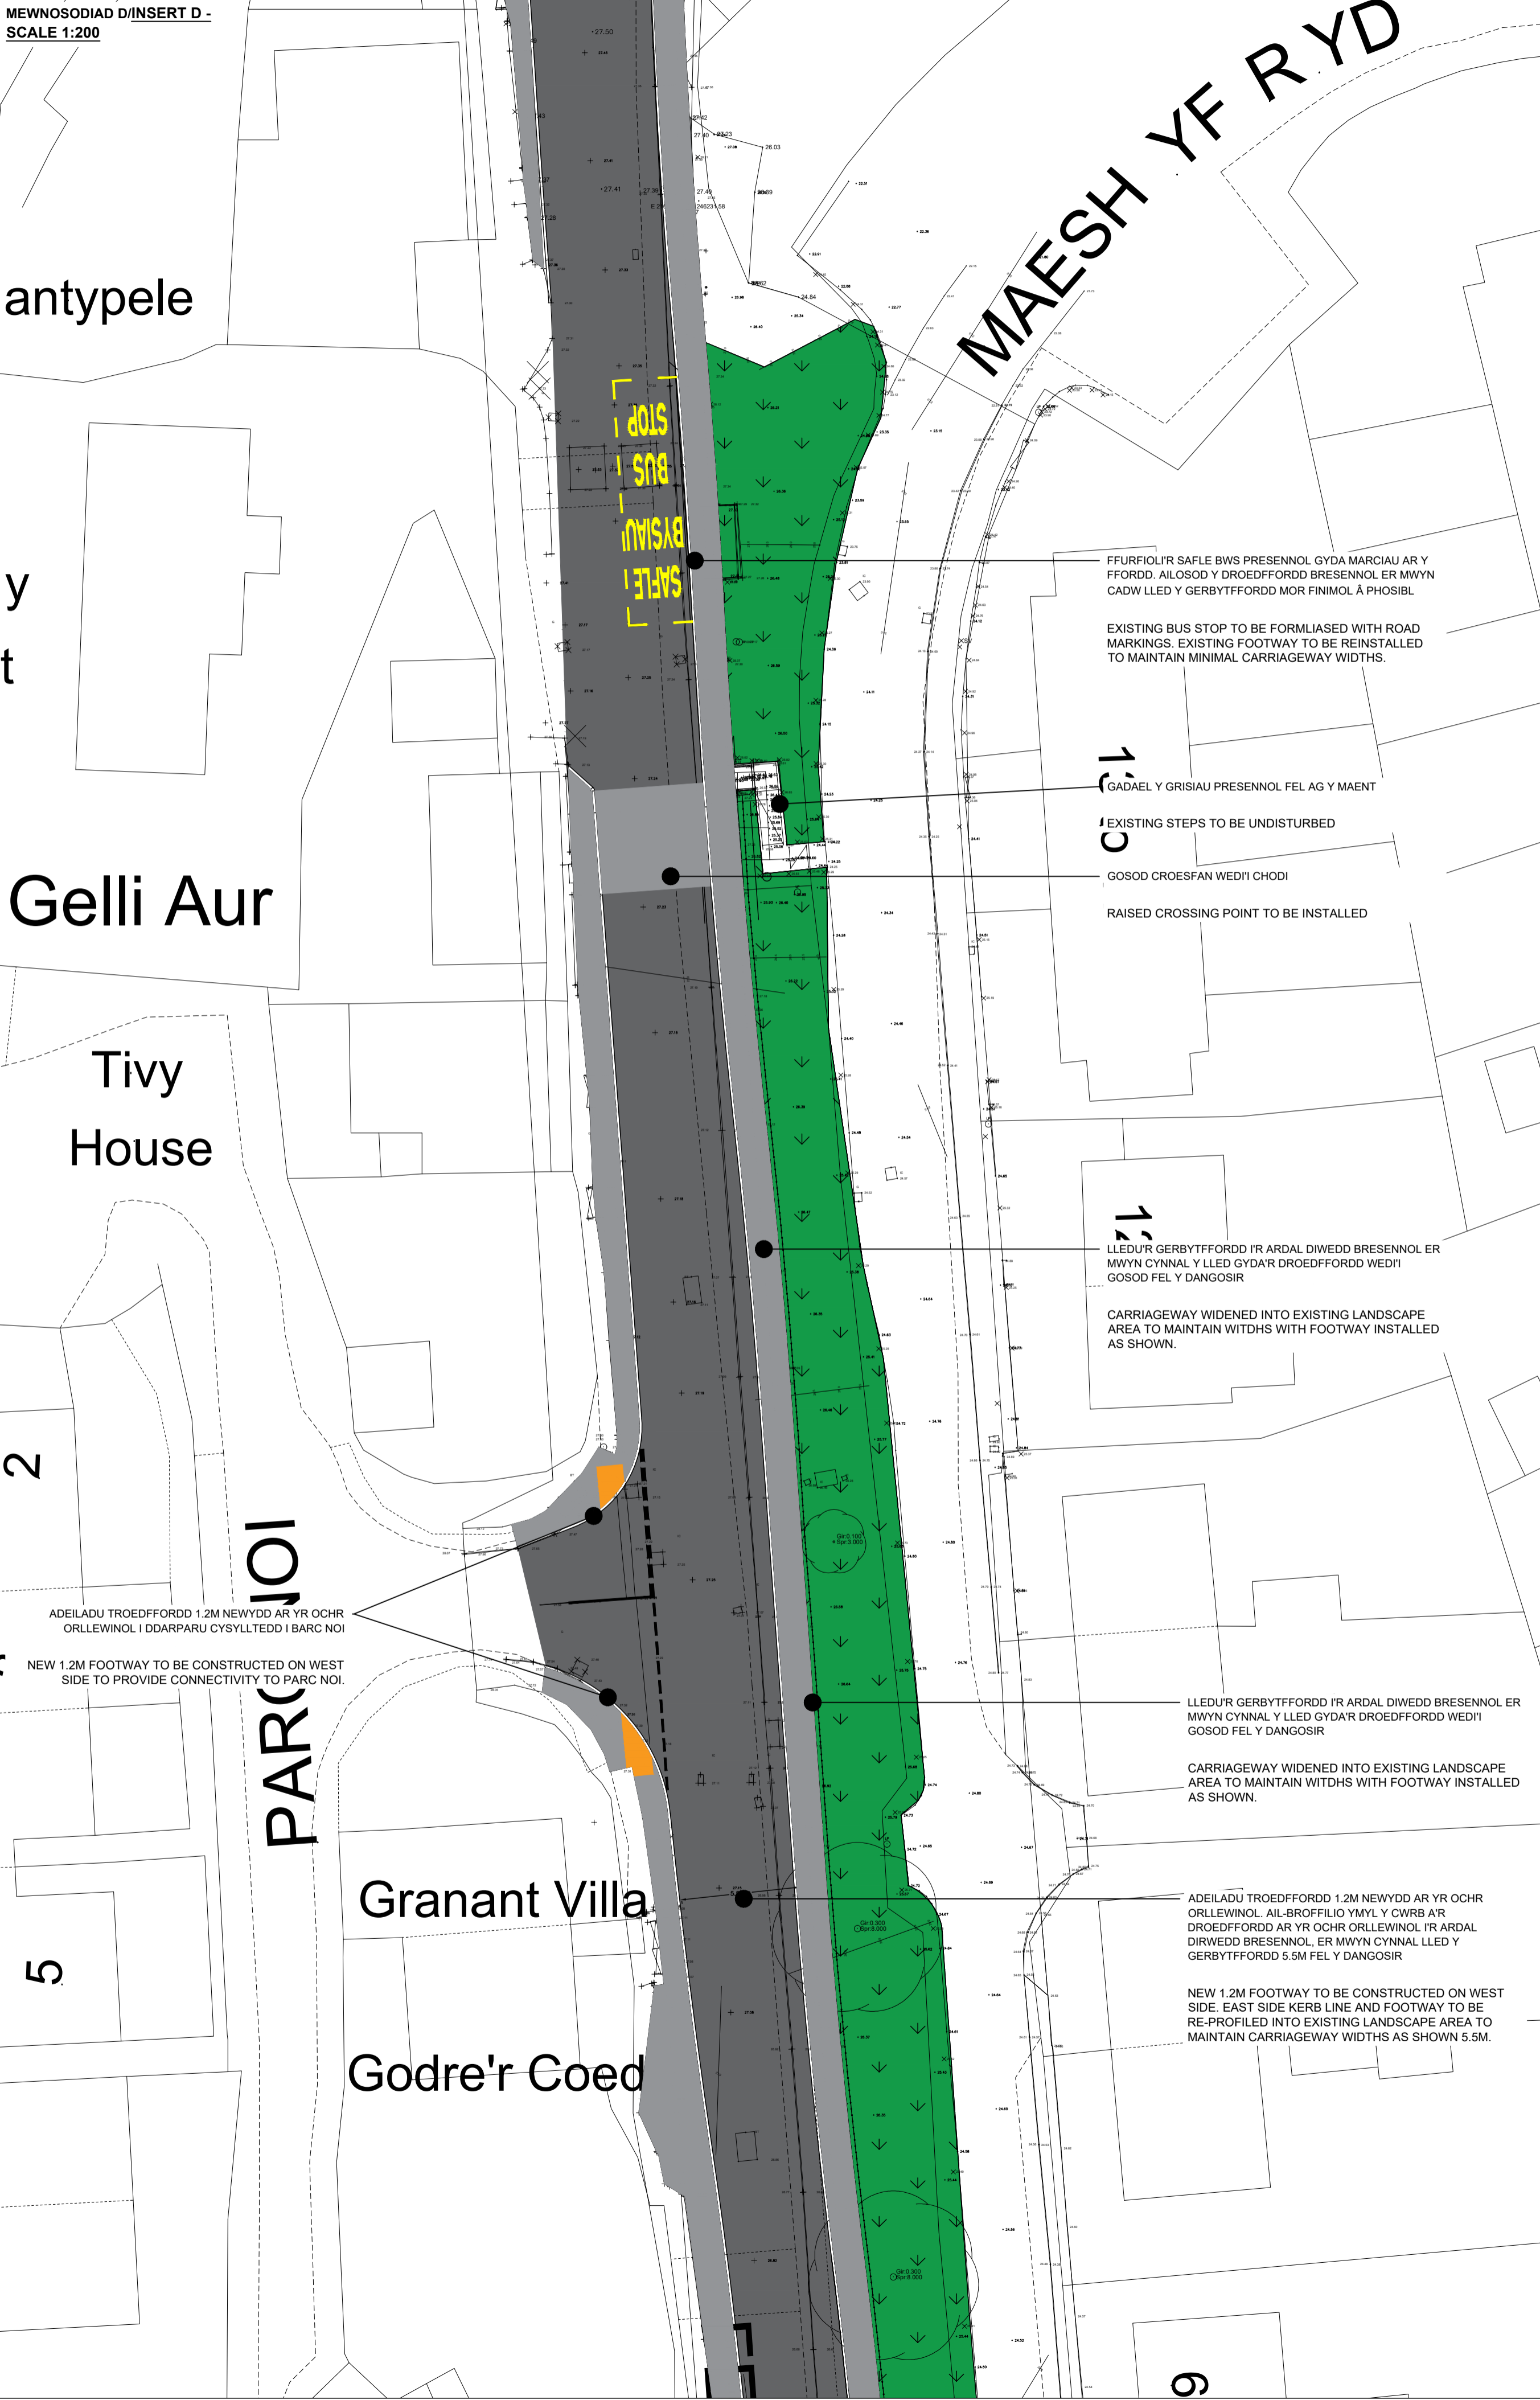

DRAFT DRAFT

EXTRACT FROM ORDNANCE SURVEY
SN1645

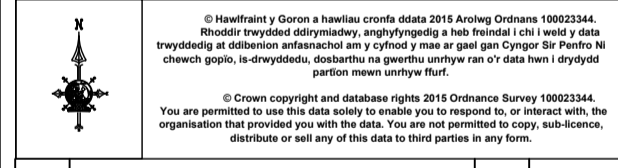

REV	DESCRIPTION	BY	DATE

PEMBROKESHIRE COUNTY COUNCIL
CYNGOR SIR PENFRO

Cyngor Sir Penfro
Neusddy Sir, HWLFORDD,
Sir Benfro, SA61 1TP
Ffôn: 01437 764551
www.pembrokeshire.gov.uk

Pembrokeshire County Council
County Hall, HAVERFORDWEST,
Pembrokeshire, SA61 1TP
Tel: 01437 764551

PROJECT TITLE
ATC Llandudoch Cam 1
ATC ST DOGMAELS PHASE 1




DRAWING TITLE
Mewnosodiad C a D
INSERT C & D

SCALE AS SHOWN	DRAWN BY RM	DATE 11/23
PROJECT PHASE F	DRAWING NO. CA1884 F103	

MEWNOSODIAD M/INSERT M - SCALE 1:200





MEWNOSODIAD N/INSERT N - SCALE 1:200

MEWNOSODIAD O/INSERT O - SCALE 1:200

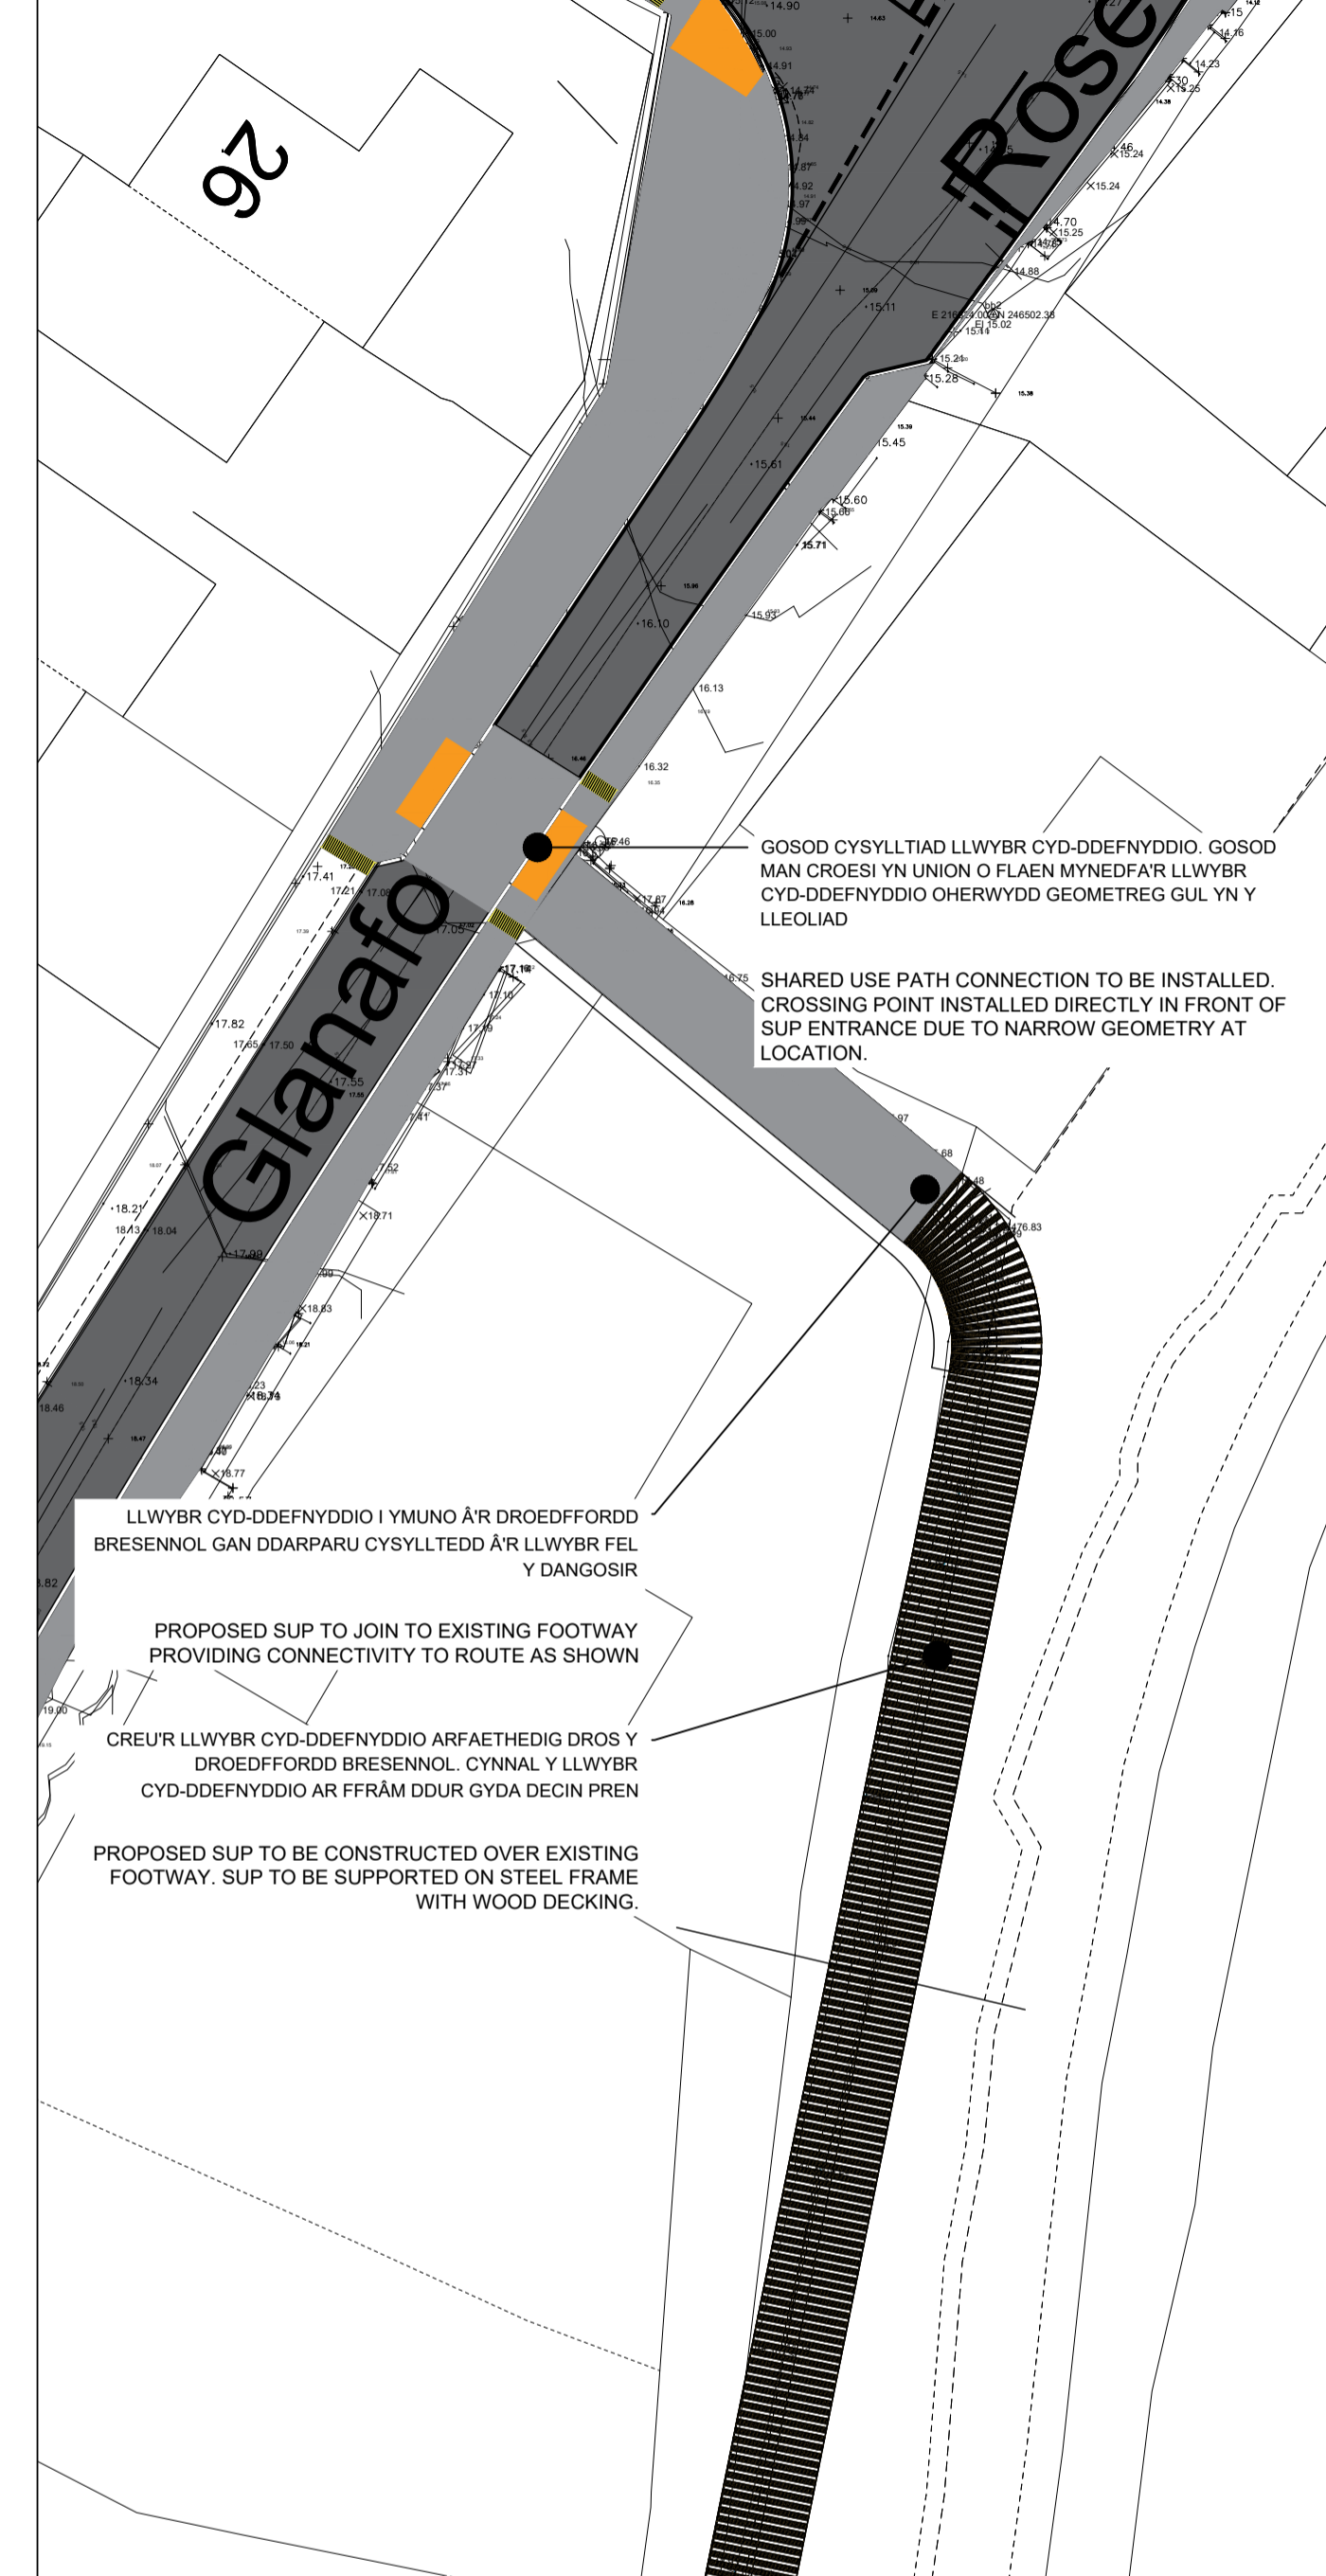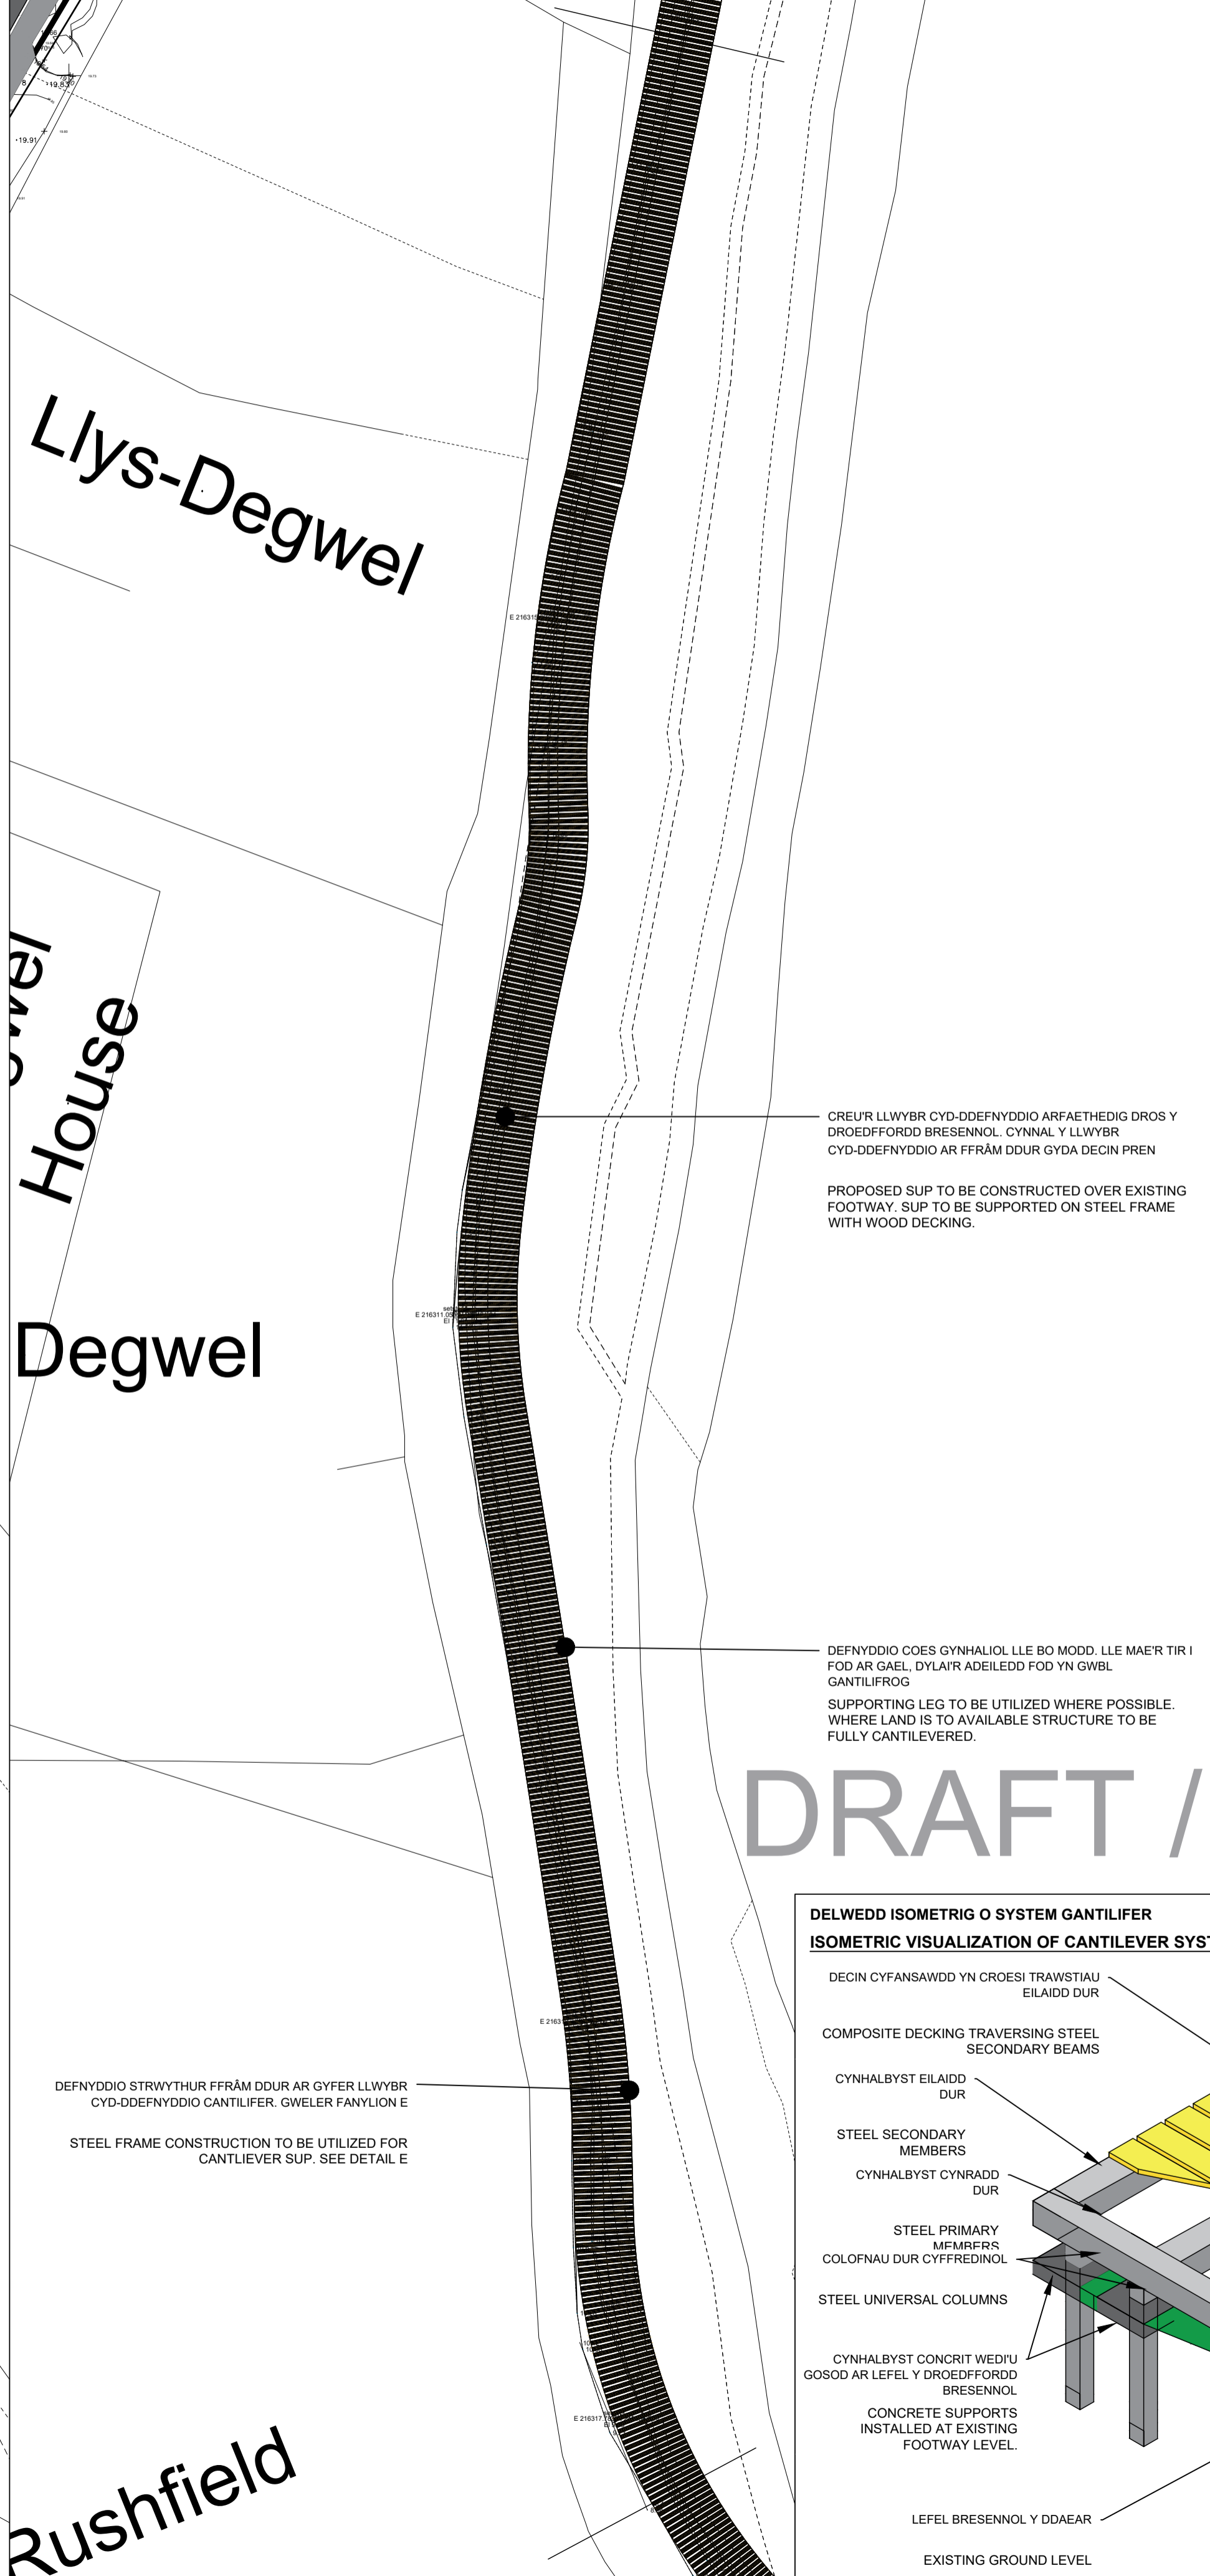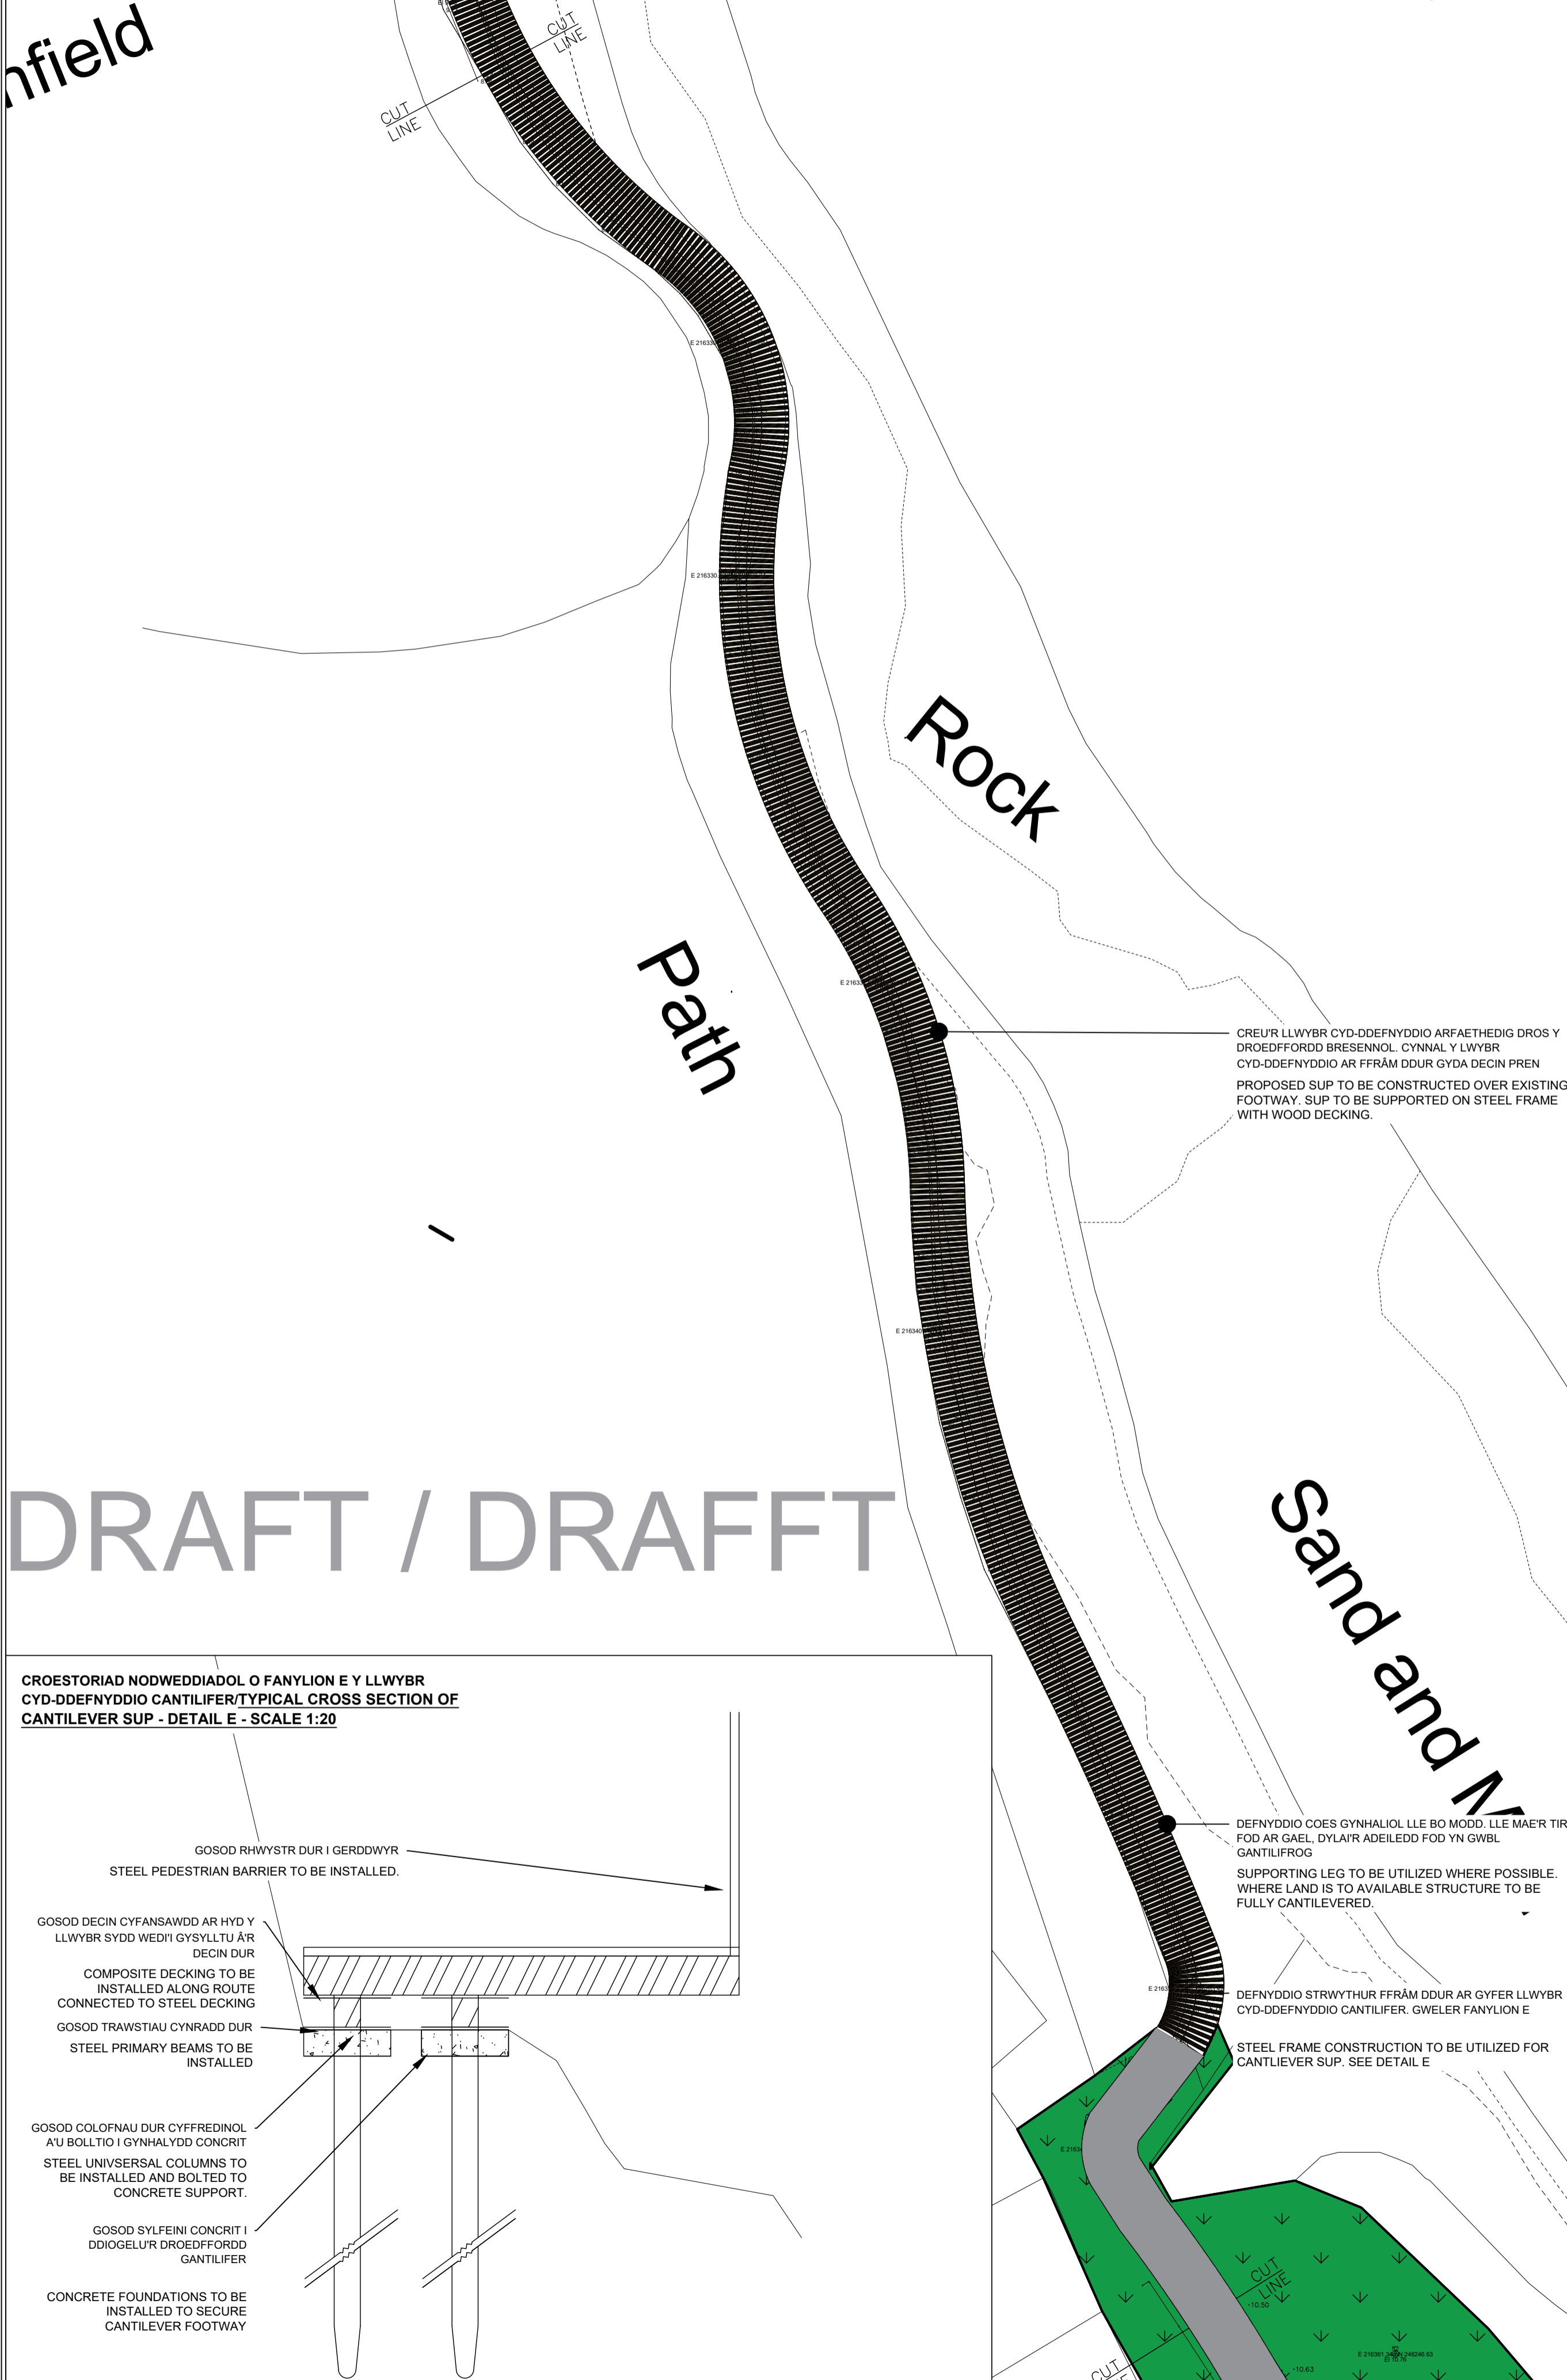

DRAFT / DRAFFT

DRAFT / DRAFFT

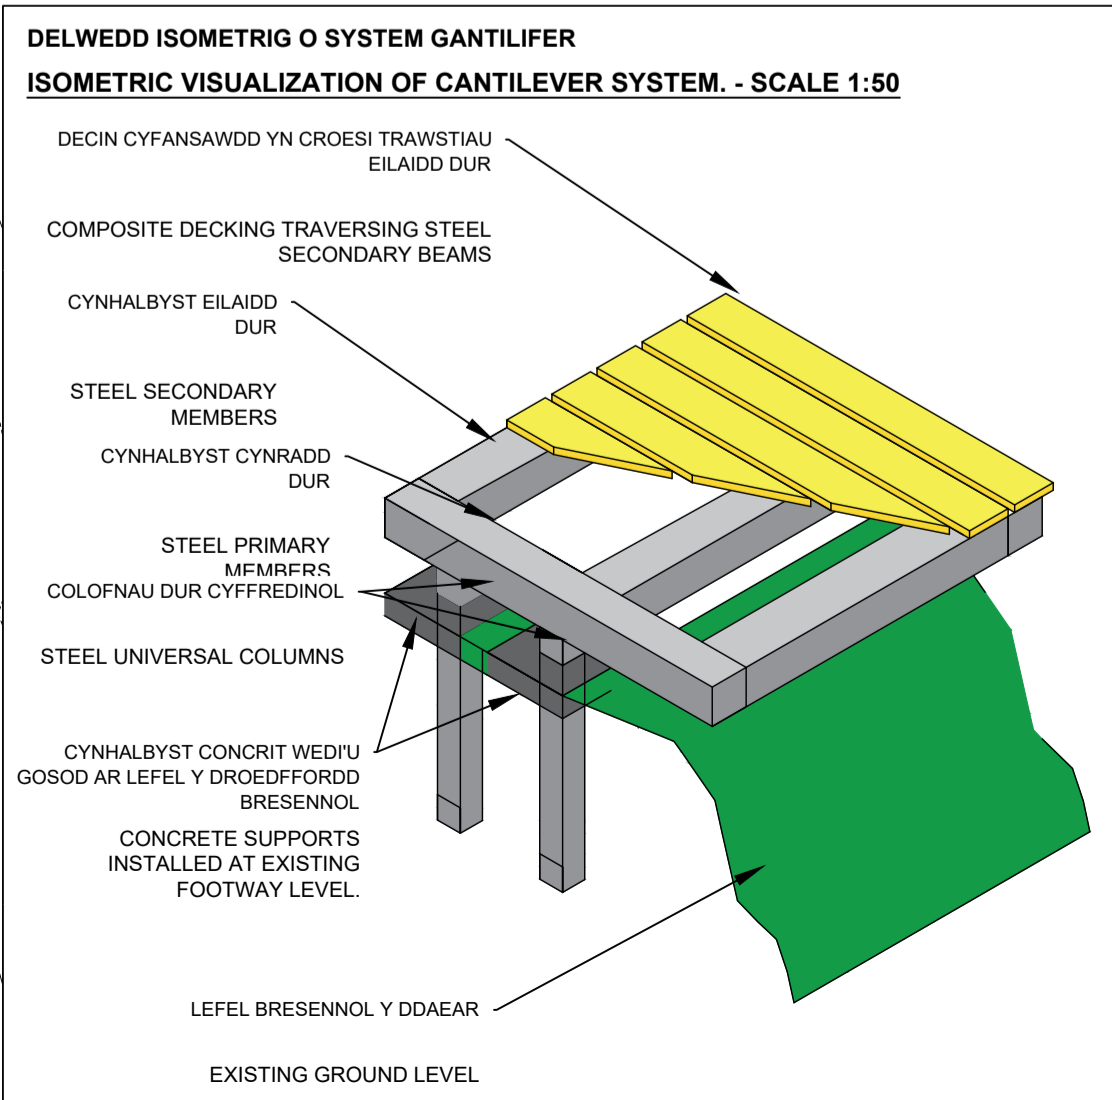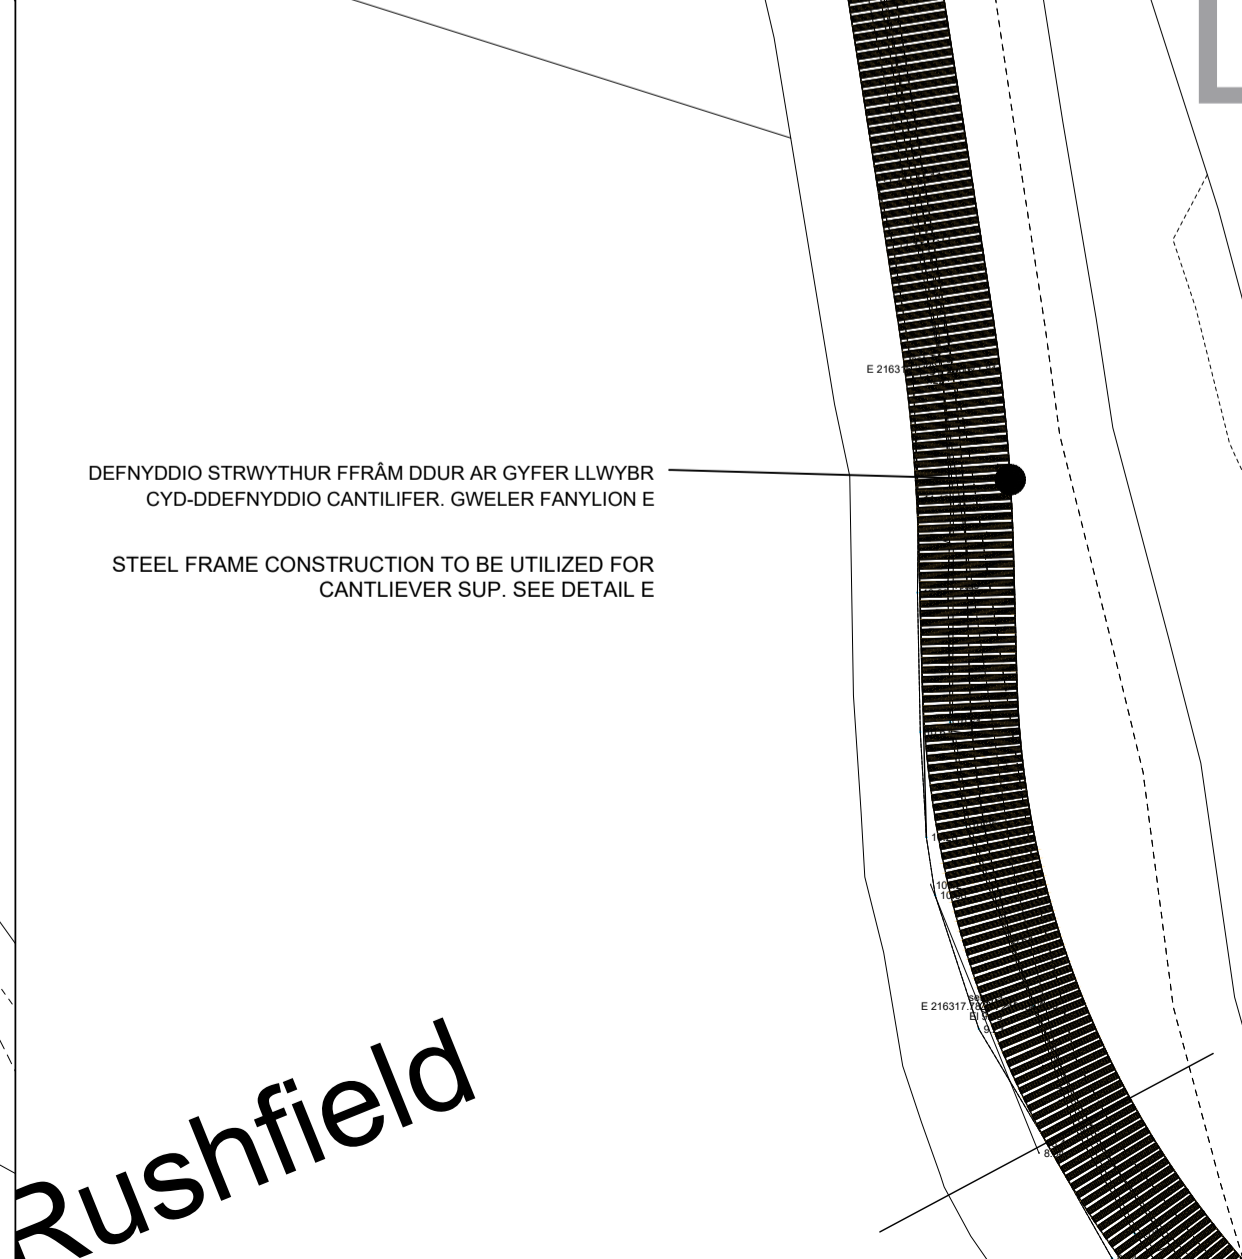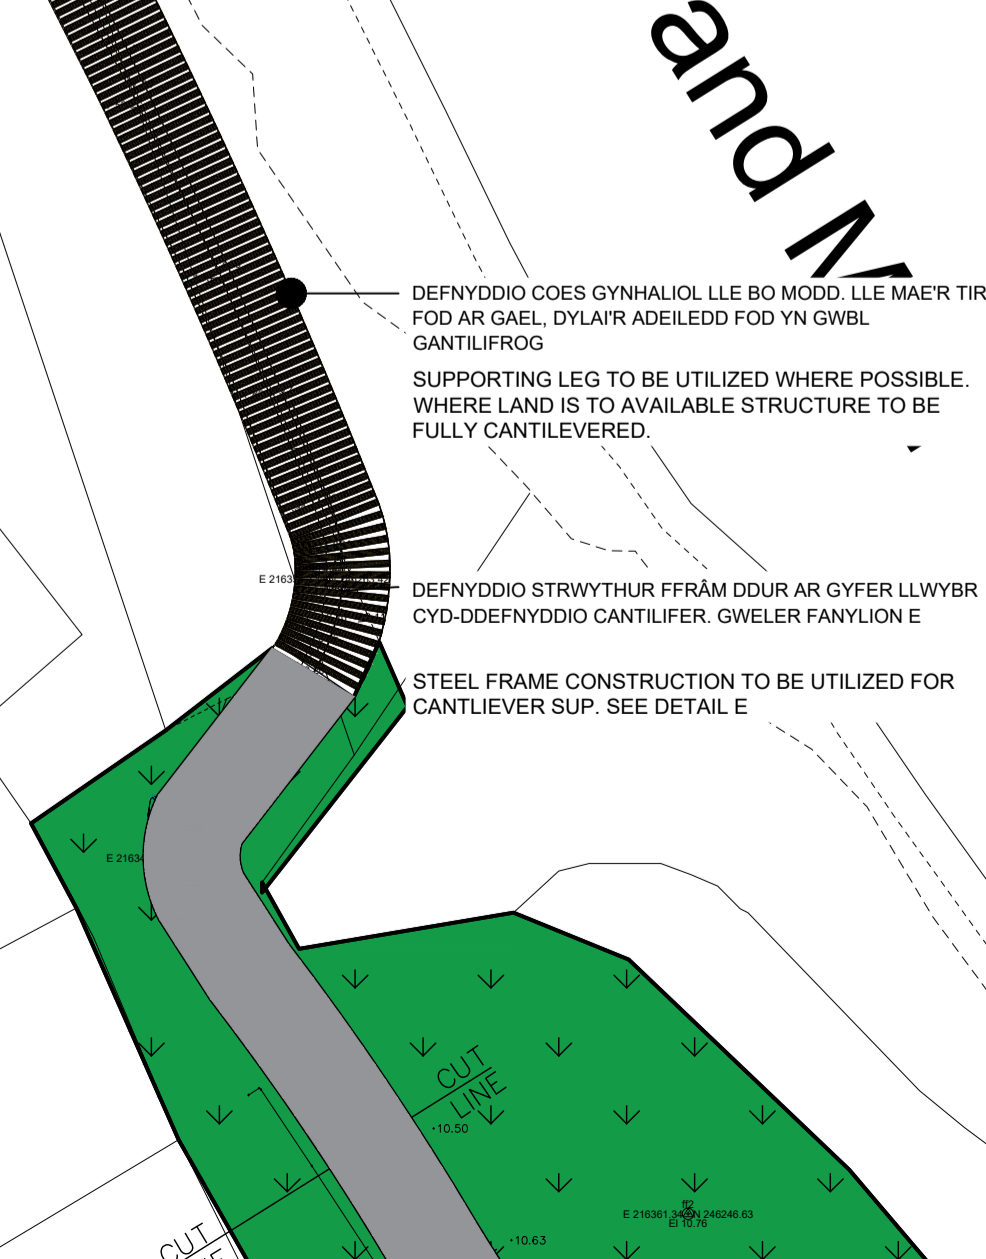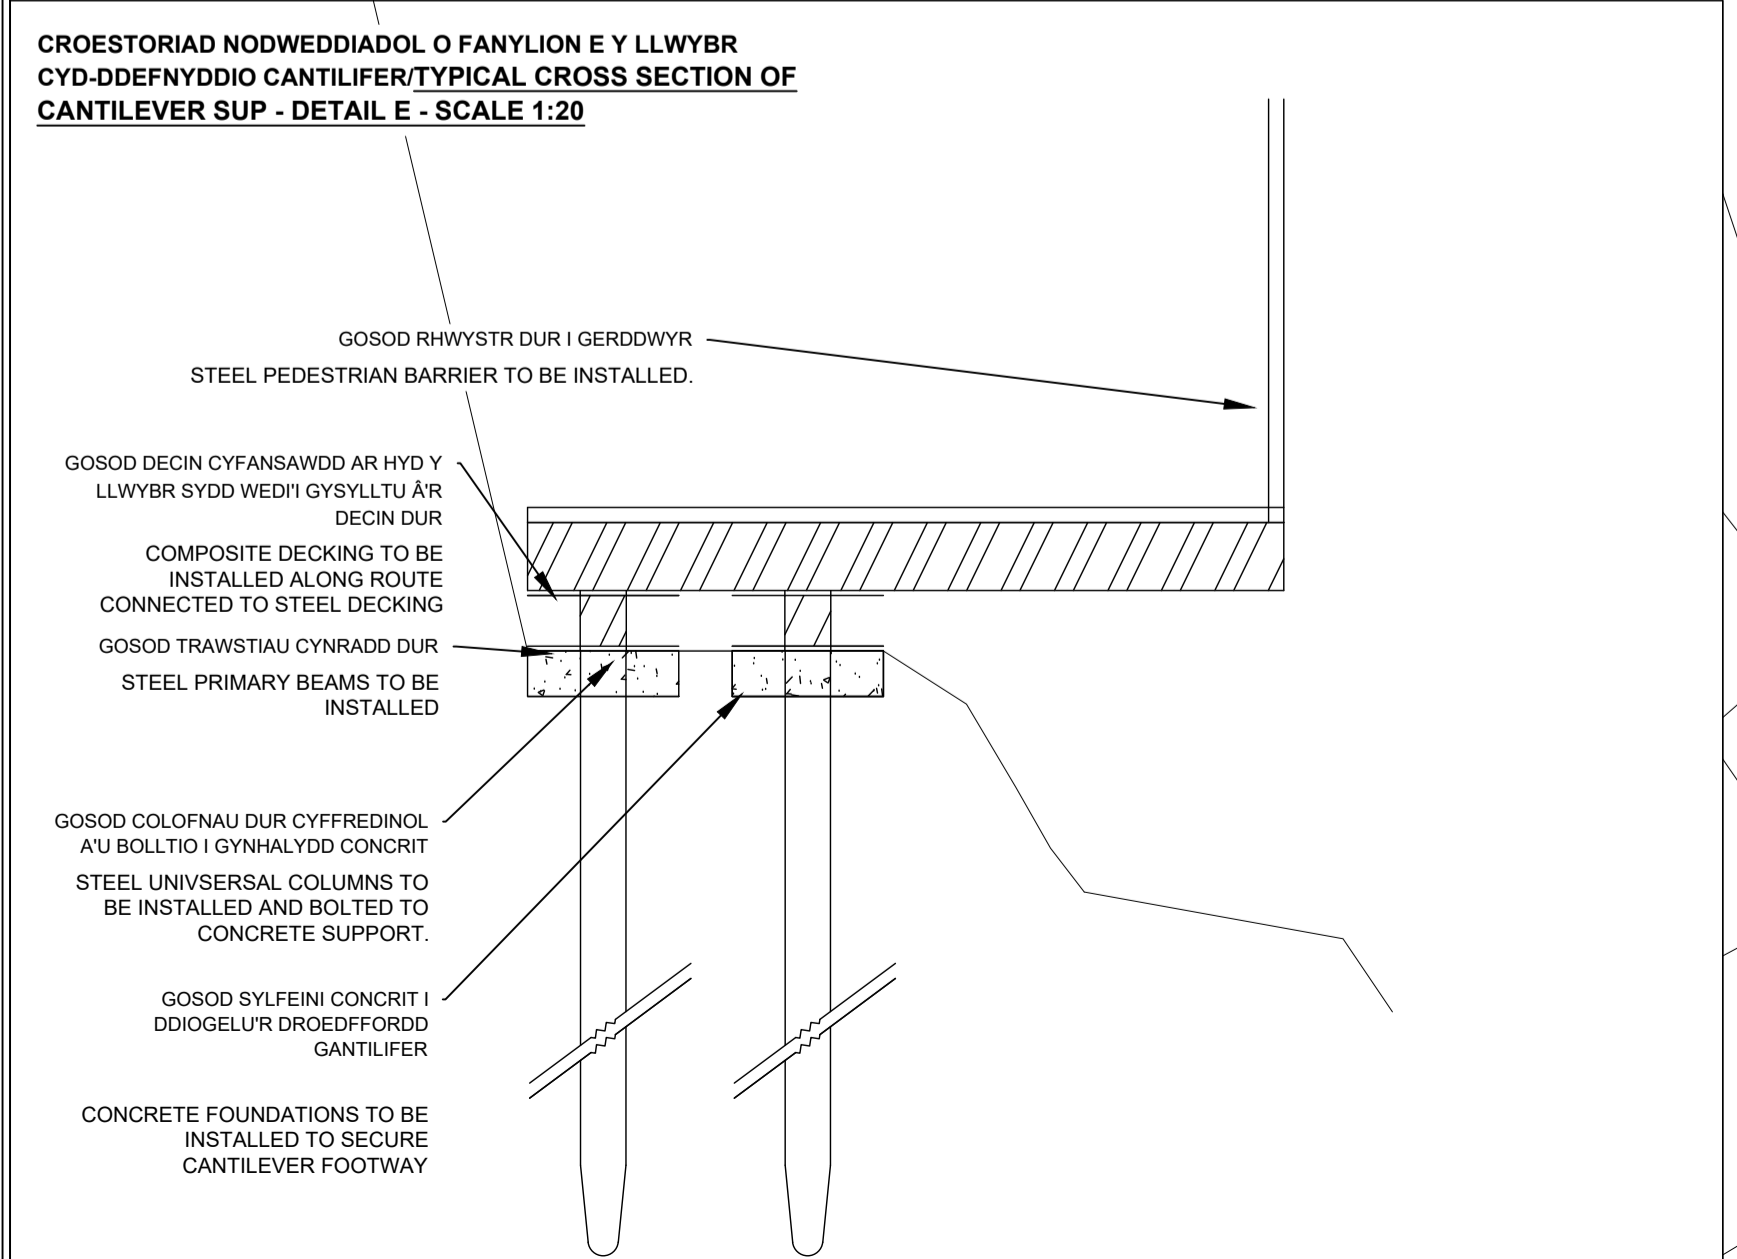

EXTRACT FROM ORDNANCE SURVEY SN1645

© Crown Copyright and database rights 2015 Ordnance Survey 100023444. You are permitted to use this data solely for the purposes for which it was made available, and you are not permitted to copy, distribute, reproduce or sell any of this data to third parties in any form.

REV.	DESCRIPTION	BY	DATE

PEMBROKESHIRE COUNTY COUNCIL
CYNGOR SIR PENFRO

Cyngor Sir Penfro, Newydd y Str. Hwlfordd, Sir Benfro, SA61 1TP
Pembrokeshire County Council, County Hall, Haverfordwest, Pembrokeshire, SA61 1TP

Ffôn: 01437 764551
Tel: 01437 764551
www.pembrokeshire.gov.uk

PROJECT TITLE
Llandudoch Cam 1
ATC ST DOGMAL'S PHASE 1

DRAWING TITLE
Mewnosiadiad M, N ac O
INSERT M, N & O

SCALE	AS SHOWN	DRAWN BY	RM	11/23
PROJECT PHASE	F	CHECKED		
DRAWING No.	CA1884 F108			